

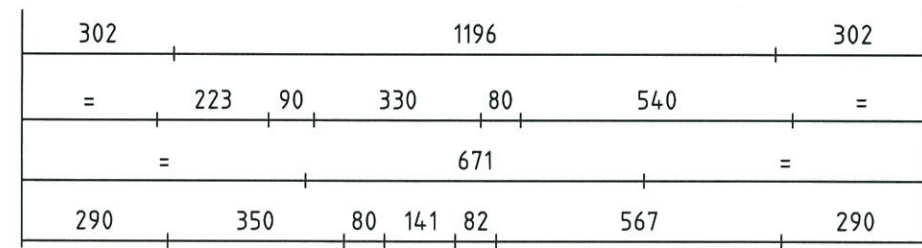


AMENDMENTS		
No.	DESCRIPTION	APPROVED & DATE
1	TITLE AMENDED.	R. GROVE 17.5.00
2	AMENDMENTS TO TITLE BLOCK, CORNER RADIUS, TEXT DIM, BORDER, CROSS HATCHING DIM.	R. GROVE 6.2.02
3	RETROREFLECTIVE CLASS SPECIFIED, TITLE BLOCK UPDATED.	B. CHAREH/00 24.2.09
4	RETROREFLECTIVE CLASS AND FONT STYLE CHANGED, NOTE 6 AND COLOUR ADDED.	<i>[Signature]</i> 16/10/08

NOTES

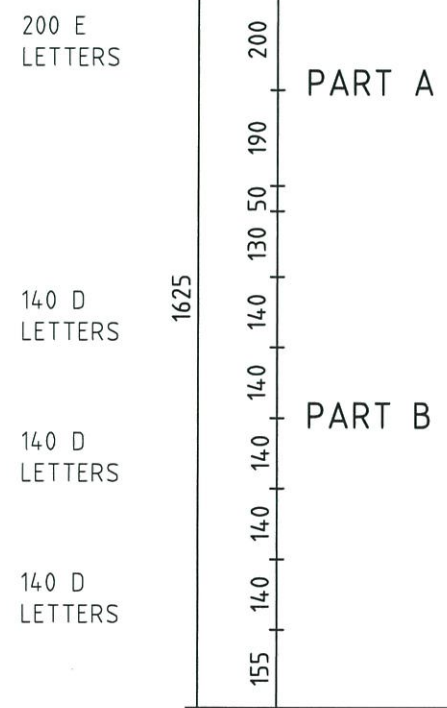

PART B  
YELLOW CROSS HATCHING  
LAYOUT DETAILS

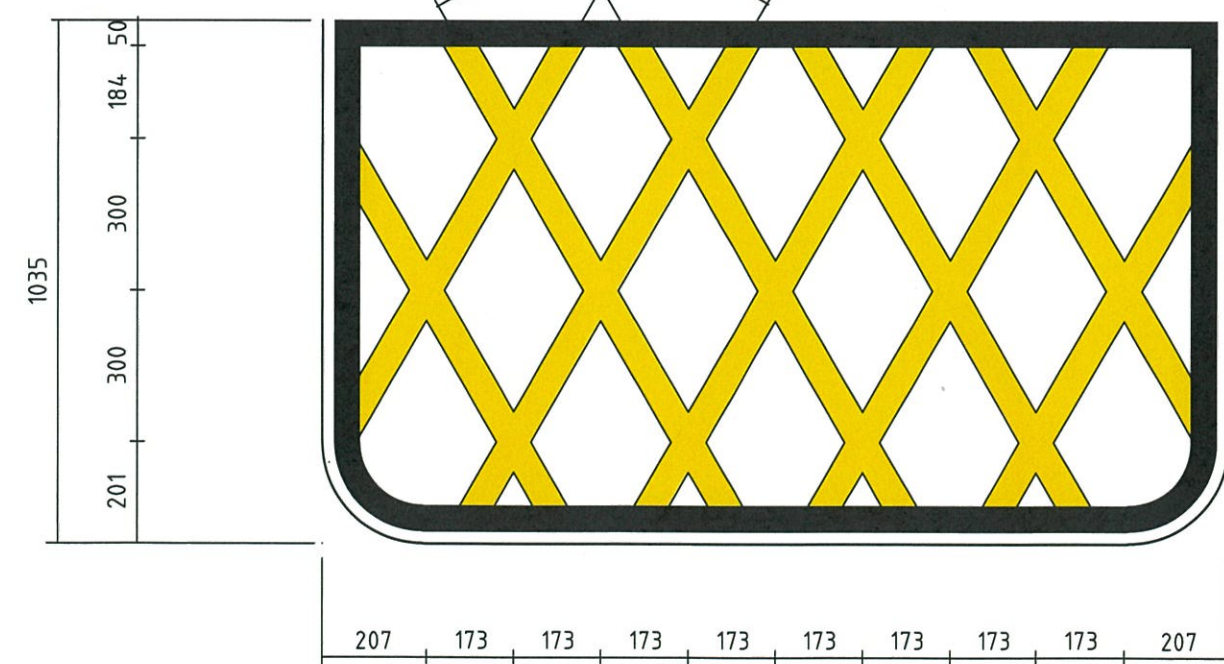

- NOTES:**
- DIMENSIONS: MEASUREMENTS IN mm. CORNER RADIUS = 200. BORDER = 50. EDGE STRIP = 25. MAIN SIGN PANEL AREA = 2.925 SQM.
  - COLOURS: PART A - BLACK BORDER WITH WHITE LEGEND ON RED RETROREFLECTIVE BACKGROUND.  
PART B - BLACK LEGEND AND BORDER ON WHITE RETROREFLECTIVE BACKGROUND WITH YELLOW CROSS HATCHING 60mm WIDE AT 300mm CENTRES.
  - RETROREFLECTIVE CLASS OF MATERIAL: CLASS 400.
  - GRAFFITI PROTECTION: TO BE SPECIFIED BY THE DESIGNER IN ACCORDANCE WITH MAIN ROADS GUIDELINES.
  - MATERIALS : ALL SIGN MATERIALS AND MANUFACTURE TO BE IN ACCORDANCE WITH MAIN ROADS SPECIFICATION 601.
  - TEXT FONTS COMPLY WITH FHWA 2000 SERIES.

Government of Western Australia  
mainroads  
TECHNOLOGY AND ENVIRONMENT  
ROAD AND TRAFFIC ENGINEERING  
WATERLOO CRESCENT EAST PERTH 6004  
Telephone (08) 9323 4111 Fax (08) 9323 4449

FILE NUMBER	67-08-4F
DESIGNED / DRAWN	M. BELKE 28.10.93
VERIFIED	T. HAZEBROEK 29.10.93
APPROVED	P. MOSES 0.10.93

REGULATORY SIGN  
MISCELLANEOUS SERIES  
DANGER DO NOT ENTER UNLESS EXIT IS CLEAR  
MR-RM-15

LOCAL AUTHORITY	DRAWING NUMBER	AMEND
6008	9320-0370-4	

SCALE 1:15  
0 75mm 150 225 300 375 450 525 600 675 750 825 900 975 1050 1125

MORFUM DATE  
A 3