


280 D
LETTERS

280 D
LETTERS

1990

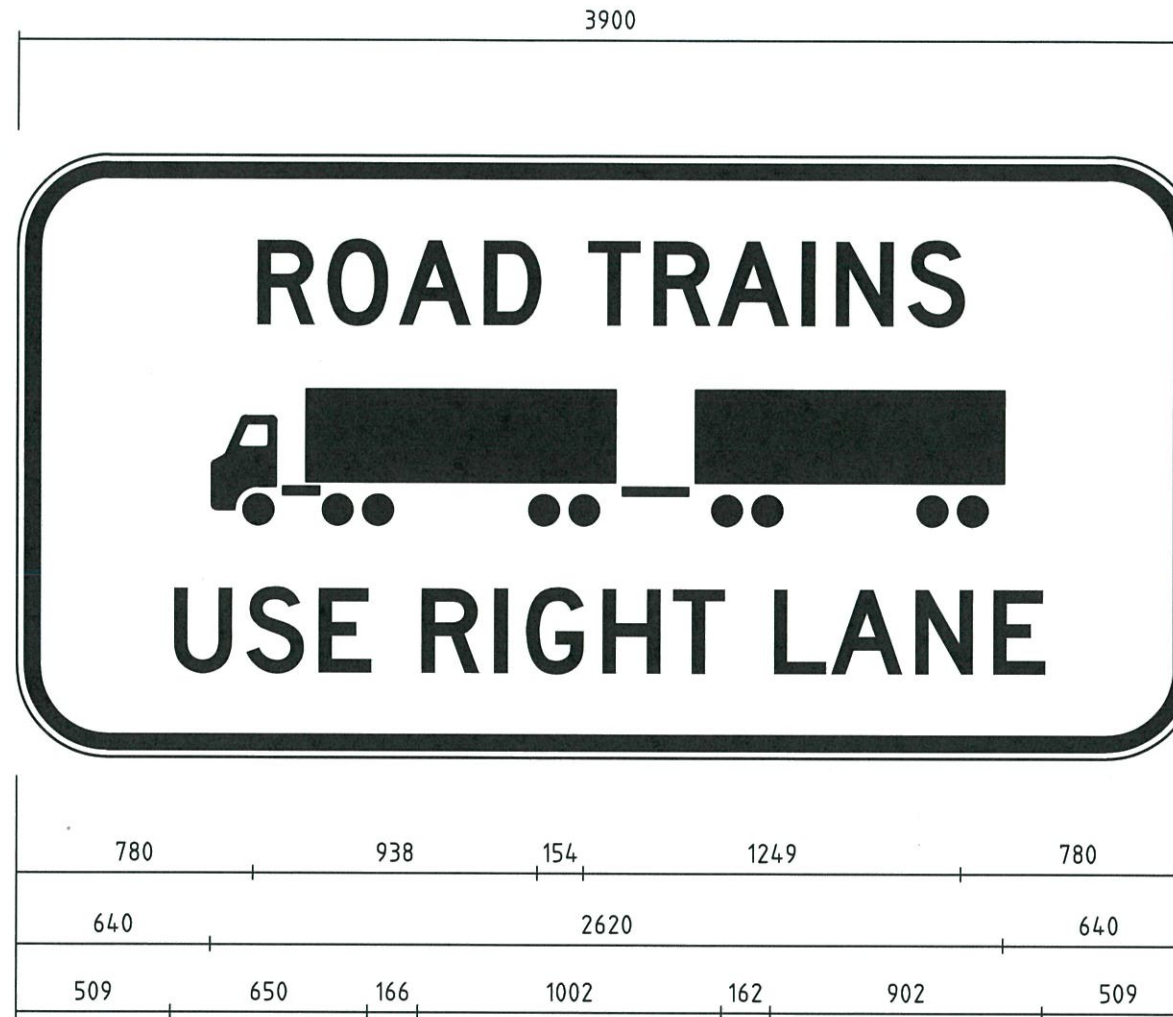

NOTES:

1. DIMENSIONS: MEASUREMENTS IN mm. CORNER RADIUS = 300. BORDER = 50. EDGE STRIP = 25. MAIN SIGN PANEL AREA = 7.761 SQM.
2. COLOURS: BLACK LEGEND, SYMBOL AND BORDER ON WHITE RETROREFLECTIVE BACKGROUND.
3. RETROREFLECTIVE CLASS OF MATERIAL: CLASS 400.
4. GRAFFITI PROTECTION: TO BE SPECIFIED BY THE DESIGNER IN ACCORDANCE WITH MAIN ROADS GUIDELINES.
5. MATERIALS: ALL SIGN MATERIALS AND MANUFACTURE TO BE IN ACCORDANCE WITH MAIN ROADS SPECIFICATION 601.
6. TEXT FONTS COMPLY WITH FHWA 2000 SERIES.

AMENDMENTS

No.	DESCRIPTION	APPROVED & DATE
1	TITLE BLOCK AMENDED.	R. GROVE 17.5.00
2	AMENDMENTS TO TITLE BLOCK, NOTES, BORDER, EDGE STRIP.	R. GROVE 12.02.02
3	RETROREFLECTIVE CLASS SPECIFIED, TITLE BLOCK UPDATED.	B. CHAREHJOO 24.2.09
4	RETROREFLECTIVE CLASS AND FONT STYLE CHANGED, NOTE 6 ADDED.	<i>R. Brown</i> 15/10/18

NOTES


 Government of
**Western
 Australia**


TECHNOLOGY AND ENVIRONMENT
ROAD AND TRAFFIC ENGINEERING
 WATERLOO CRESCENT EAST PERTH 6004
 Telephone (08) 9323 4111 Fax (08) 9323 4449

FILE NUMBER	67-08-4F
DESIGNED / DRAWN	C. WOOLDRIDGE 26.10.93
VERIFIED	M. BELKE 26.10.93
APPROVED	R. BROWN 28.10.93

REGULATORY SIGN
 MISCELLANEOUS SERIES
 ROAD TRAINS USE RIGHT LANE
 MR-RM-12

LOCAL AUTHORITY	DRAWING TYPE	DRAWING NUMBER	AMEND
	6018	9320-0414-4	

SCALE 1:25 0 0.1m 0.2 0.3 0.4 0.5 0.6 0.7 0.8 0.9 1.0 1.1 1.2 1.3 1.4 1.5 1.6 1.7 1.8

MICROFILM DATE A 3