


60 D
LETTERS


60 D
LETTERS

60 D
LETTERS

450

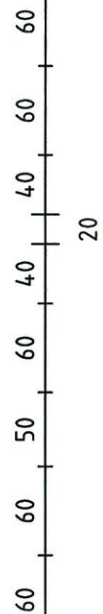

1000

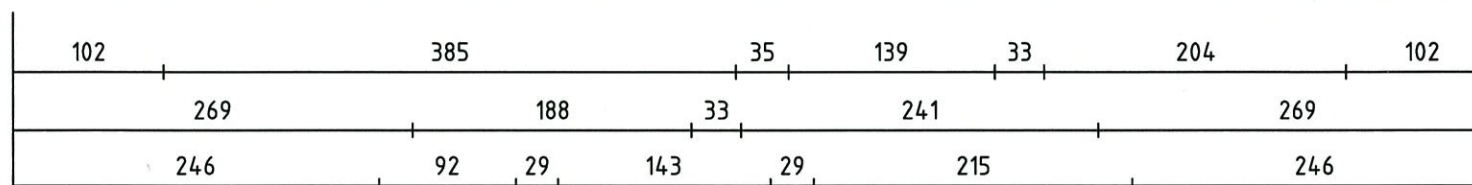

NOTES:

1. DIMENSIONS: MEASUREMENTS IN mm. CORNER RADIUS = 50. BORDER = 20. EDGE STRIP = 10. MAIN SIGN PANEL AREA = 0.45 SQM.
2. COLOURS: TOP PANEL - BLACK LEGEND AND BORDER ON WHITE RETROREFLECTIVE BACKGROUND. BOTTOM PANEL - RED LETTERS, BLACK BORDER ON WHITE RETROREFLECTIVE BACKGROUND.
3. RETROREFLECTIVE CLASS OF MATERIAL: CLASS 400.
4. GRAFFITI PROTECTION: TO BE SPECIFIED BY THE DESIGNER IN ACCORDANCE WITH MAIN ROADS GUIDELINES.
5. MATERIALS: ALL SIGN MATERIALS AND MANUFACTURE TO BE IN ACCORDANCE WITH MAIN ROADS SPECIFICATION 601.
6. STIFFENERS: 2 TYPE A, MAXIMUM SPACING 250mm.
7. TEXT FONTS COMPLY WITH FHWA 2000 SERIES.

STIFFENER & POST DESIGN CRITERIA	
REGION	CATEGORY
A	3 & 4

AMENDMENTS

No.	DESCRIPTION	APPROVED & DATE
1	TITLE BLOCK AMENDED.	R. GROVE 17.100
2	AMENDMENTS TO TITLE BLOCK, SIGN SIZE, BORDER, NOTES, CORNER RADIUS, EDGE STRIP.	R. GROVE 11.02.02
3	RETROREFLECTIVE CLASS SPECIFIED, TITLE BLOCK UPDATED.	B. CHAREHJOO 24.2.09
4	RETROREFLECTIVE CLASS AND FONT STYLE CHANGED, NOTE 7 AND COLOUR ADDED.	<i>[Signature]</i> 3/10/08

NOTES

TECHNOLOGY AND ENVIRONMENT
 ROAD AND TRAFFIC ENGINEERING
 WATERLOO CRESCENT EAST PERTH 6004
 Telephone (08) 9323 4111 Fax (08) 9323 4449

FILE NUMBER	67-08-4F
DESIGNED / DRAWN	C. WOOLDRIDGE 9.3.95
VERIFIED	K. TURNER 9.3.95
APPROVED	R. BROWN 9.3.95

REGULATORY SIGN
 MISCELLANEOUS SERIES
 ARRESTER BED AREA
 MR-RM-11

LOCAL AUTHORITY	DRAWING NUMBER	AMEND
6018	9531-1043-4	

SCALE 1:5

MODIFILEM DATE A3