


| | | |
|-----|-----|-----|
| 174 | 552 | 174 |
| 67 | 766 | 67 |
| = | 621 | = |
| 205 | 490 | 205 |

MR-RV-3(L)

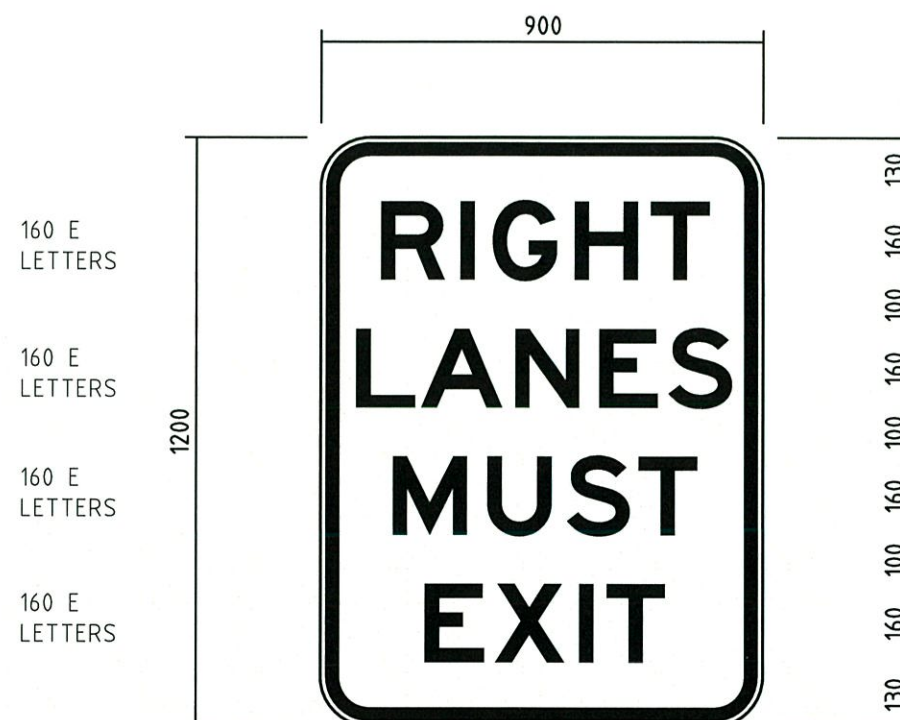

| | | |
|-----|-----|-----|
| 115 | 670 | 115 |
| 67 | 766 | 67 |
| = | 621 | = |
| 205 | 490 | 205 |

MR-RV-3(R)

NOTES:

1. DIMENSIONS: MEASUREMENTS IN mm. CORNER RADIUS = 100. BORDER = 24. EDGE STRIP = 12. MAIN SIGN PANEL AREA = 1.08 SQM.
2. COLOURS: BLACK LEGEND ON WHITE RETROREFLECTIVE BACKGROUND.
3. RETROREFLECTIVE CLASS OF MATERIAL: CLASS 400.
4. GRAFFITI PROTECTION: TO BE SPECIFIED BY THE DESIGNER IN ACCORDANCE WITH MAIN ROADS GUIDELINES.
5. MATERIALS: ALL SIGN MATERIALS AND MANUFACTURE TO BE IN ACCORDANCE WITH MAIN ROADS SPECIFICATION 601.
6. TEXT FONT COMPLIES WITH FHWA 2000 SERIES.

| AMENDMENTS | | |
|------------|--|----------------------------|
| No. | DESCRIPTION | APPROVED & DATE |
| 1 | TITLE AMENDED | R.GROVE 16.5.99 |
| 2 | AMENDMENTS TO TITLE BLOCK, NOTES CORNER RADIUS, TEXT DIMENSIONS. | R.GROVE 14.01.02 |
| 3 | RETROREFLECTIVE CLASS SPECIFIED, TITLE BLOCK UPDATED. | B.CHAREHJOD 24.2.09 |
| 4 | RETROREFLECTIVE CLASS & TEXT STYLE CHANGED, NOTE 6 ADDED. | <i>R. Grove</i> 3/10/18 |

NOTES




 TECHNOLOGY AND ENVIRONMENT
 ROAD AND TRAFFIC ENGINEERING
 WATERLOO CRESCENT EAST PERTH 6004
 Telephone (08) 9323 4111 Fax (08) 9323 4449

| | |
|------------------|--------------------|
| FILE NUMBER | 67-08-4F |
| DESIGNED / DRAWN | A. FORREST 25.2.99 |
| VERIFIED | K. TURNER FEB' 99 |
| APPROVED | R. GROVE FEB' 99 |

REGULATORY SIGN
 MOVEMENT SERIES
 LEFT/RIGHT LANES MUST EXIT
 MR-RV-3

| | | |
|-----------------|----------------|-------|
| LOCAL AUTHORITY | DRAWING NUMBER | AMEND |
| 6018 | 9931-0109-4 | |

SCALE 1:15 0 75mm 150 225 300 375 450 525 600 675 750 825 900 975 1050 1125
 MICROPLM DATE A 3