


JOINS DRG 00-DR-SK-0002

MATCHLINE

FILENAME: N:\140 CAD\NACAD\SKETCH\DR\00\NLWA-00-DR-SK-0003.DWG PLOT DATE: 11/02/2015 5:08:13 PM

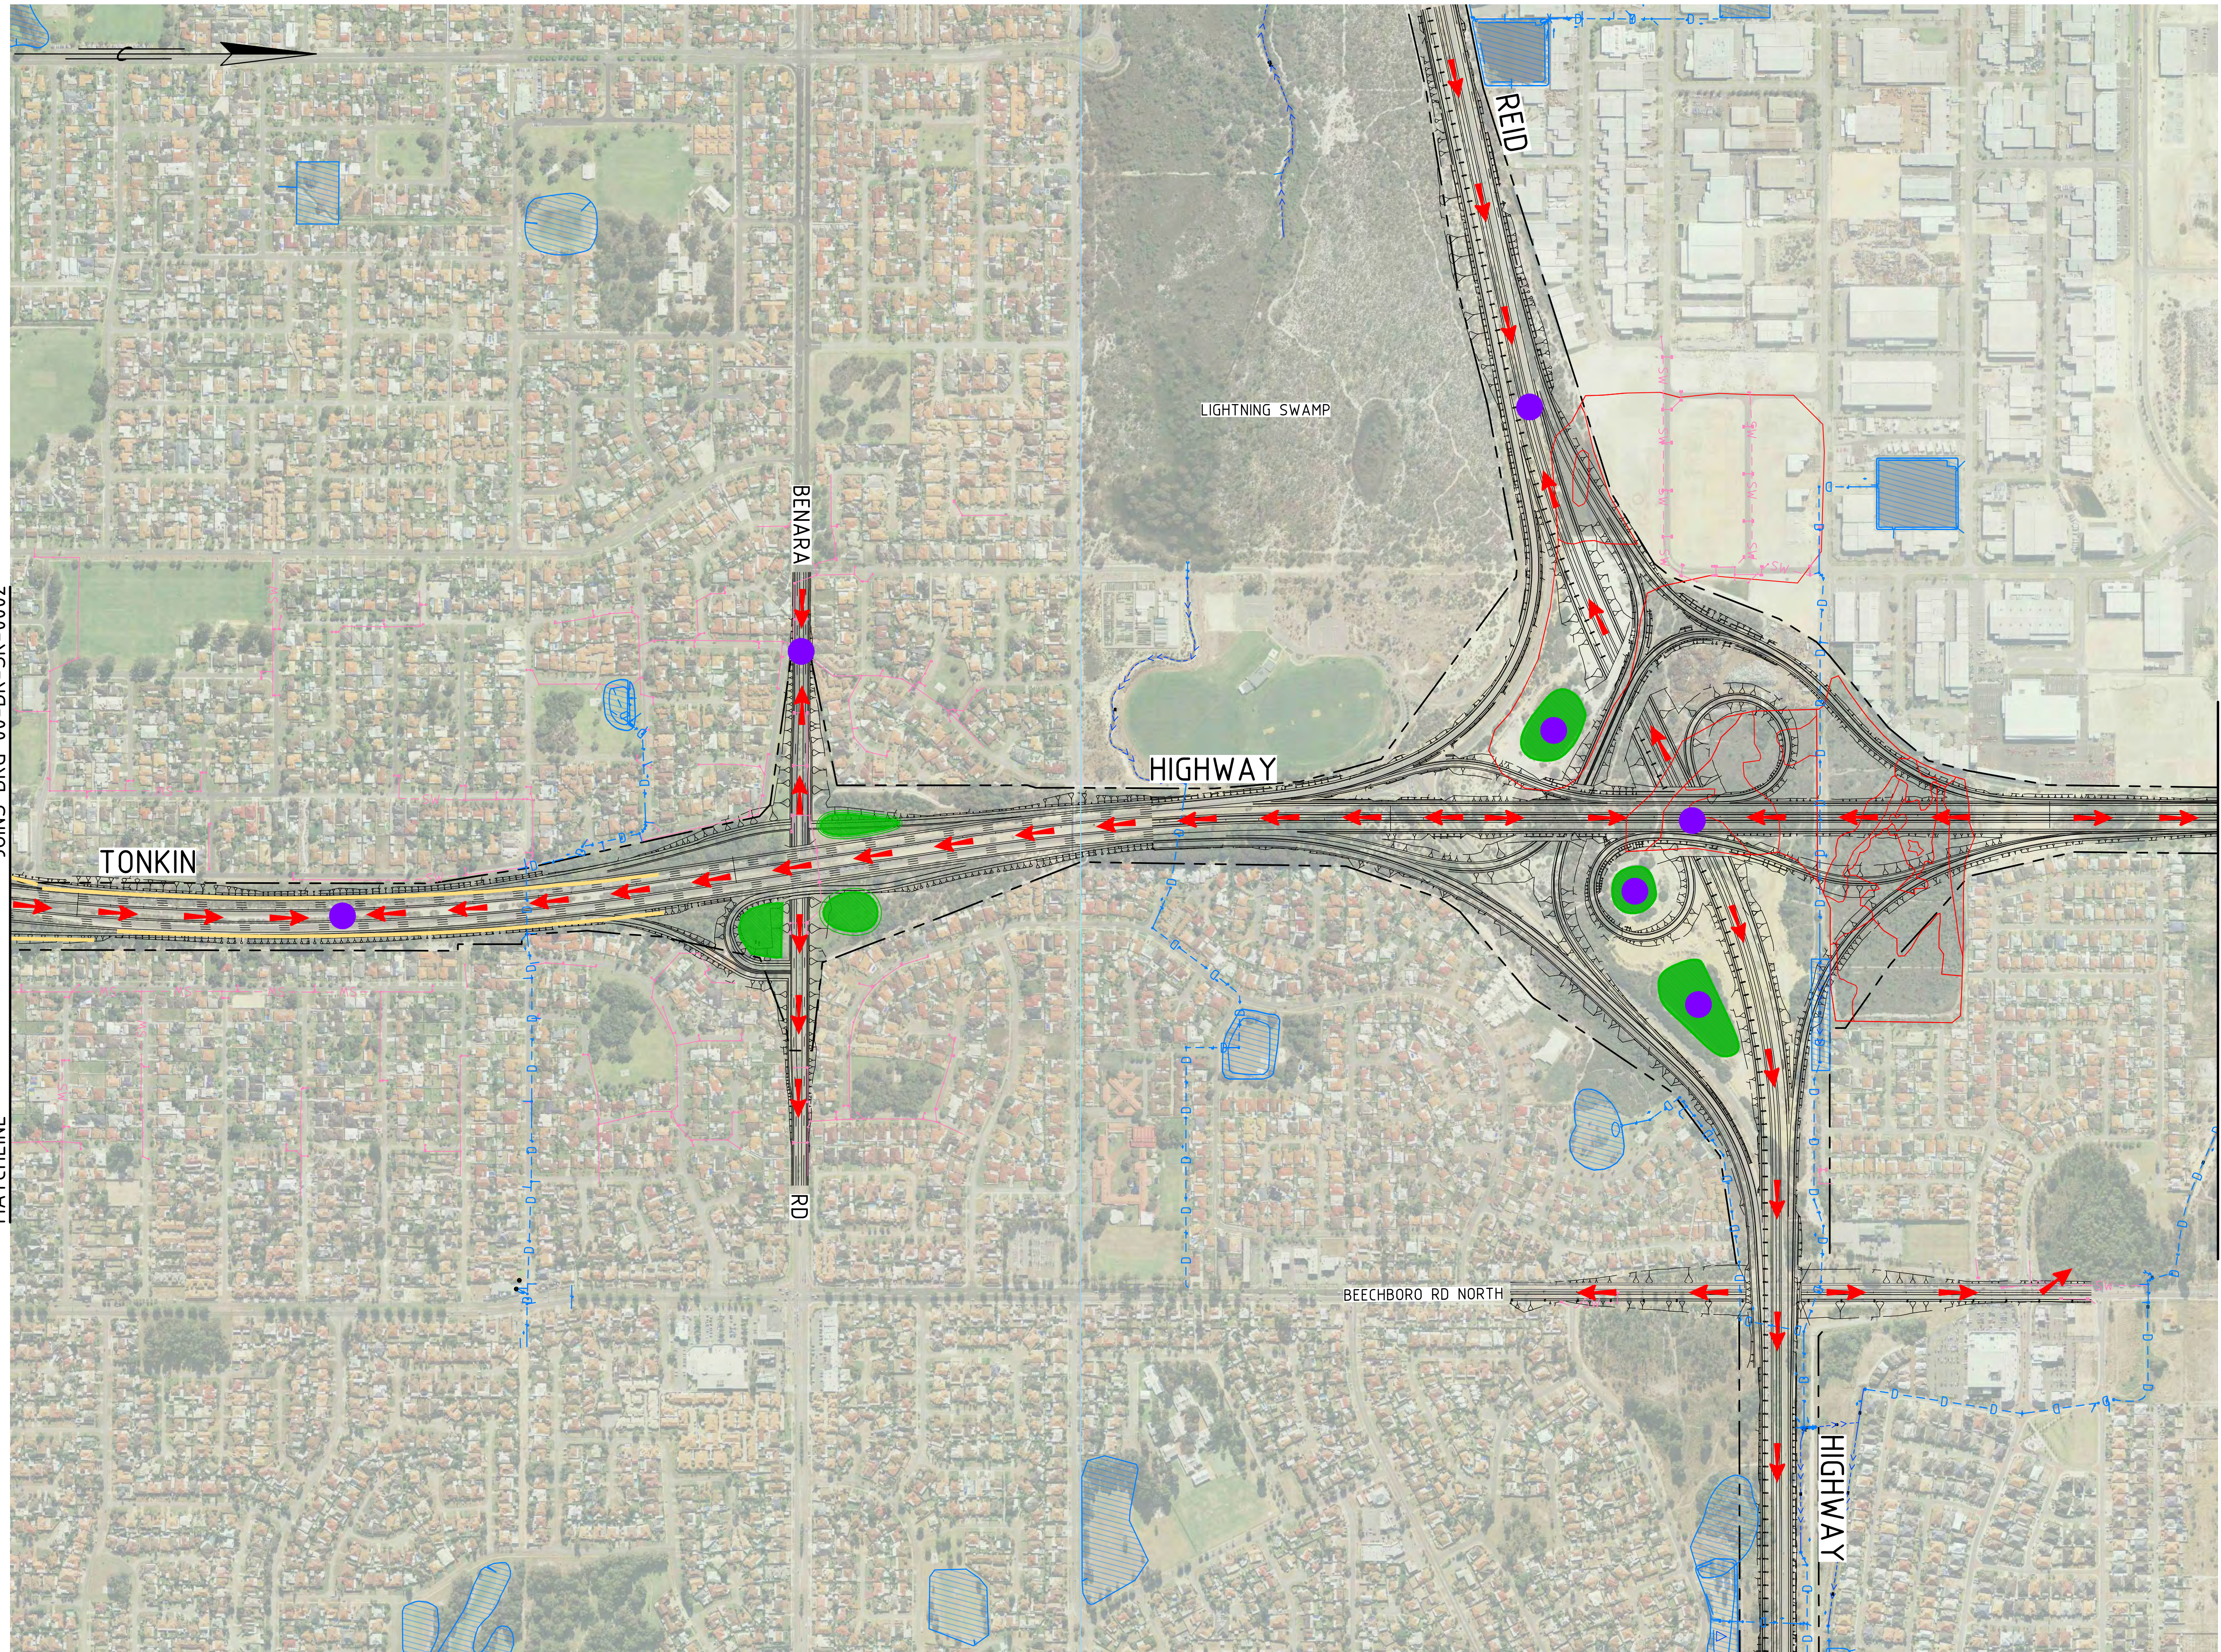

- LEGEND:
- WELL HEAD PROTECTION ZONE
 - ELLEN BROOK AREA OF INFLUENCE
 - PROPOSED FLOOD STORAGE AREA
 - PROPOSED BIORETENTION
 - PROPOSED LINEAR INFILTRATION
 - PROPOSED GRASSED SWALE
 - PROPOSED CULVERT
 - MRS BOUNDARY
 - EXISTING DRAINAGE
 - EXISTING WATERWAYS
 - EXISTING WETLANDS
 - EXISTING WATER CORP DRAINS
 - MAJOR FLOW PATH
 - LOCATION OF LOCAL FLOODING

THE ORIGINAL OF THIS DRAWING WAS PRODUCED USING COLOUR SEPARATION FOR GREATER CLARITY. WORKING WITH BLACK AND WHITE COPY MAY CAUSE ERRORS.

MATCHLINE

JOINS DRG 00-DR-SK-0004

SKETCH ONLY

NorthLinkWA

BG & E


DATE	10/02/2015
SCALE	1:5000 AT A1
GRID	PCG94
PREPARED	EM
SHEET	2 OF 14

PROJECT	NORTHLINK WA		
TITLE	MAJOR FLOW PATHS SHEET 2		
PROJECT No.	P13362	SKETCH No.	NLWA-00-DR-SK-0003
REV	B		

JOINS DRG 00-DR-SK-0003

MATCHLINE

FILENAME: I:\04 CAD\04\400 SKETCH\DRG\NLWA-00-DR-SK-0003.DWG - PLOT DATE: 10/22/2015 5:08:38 PM

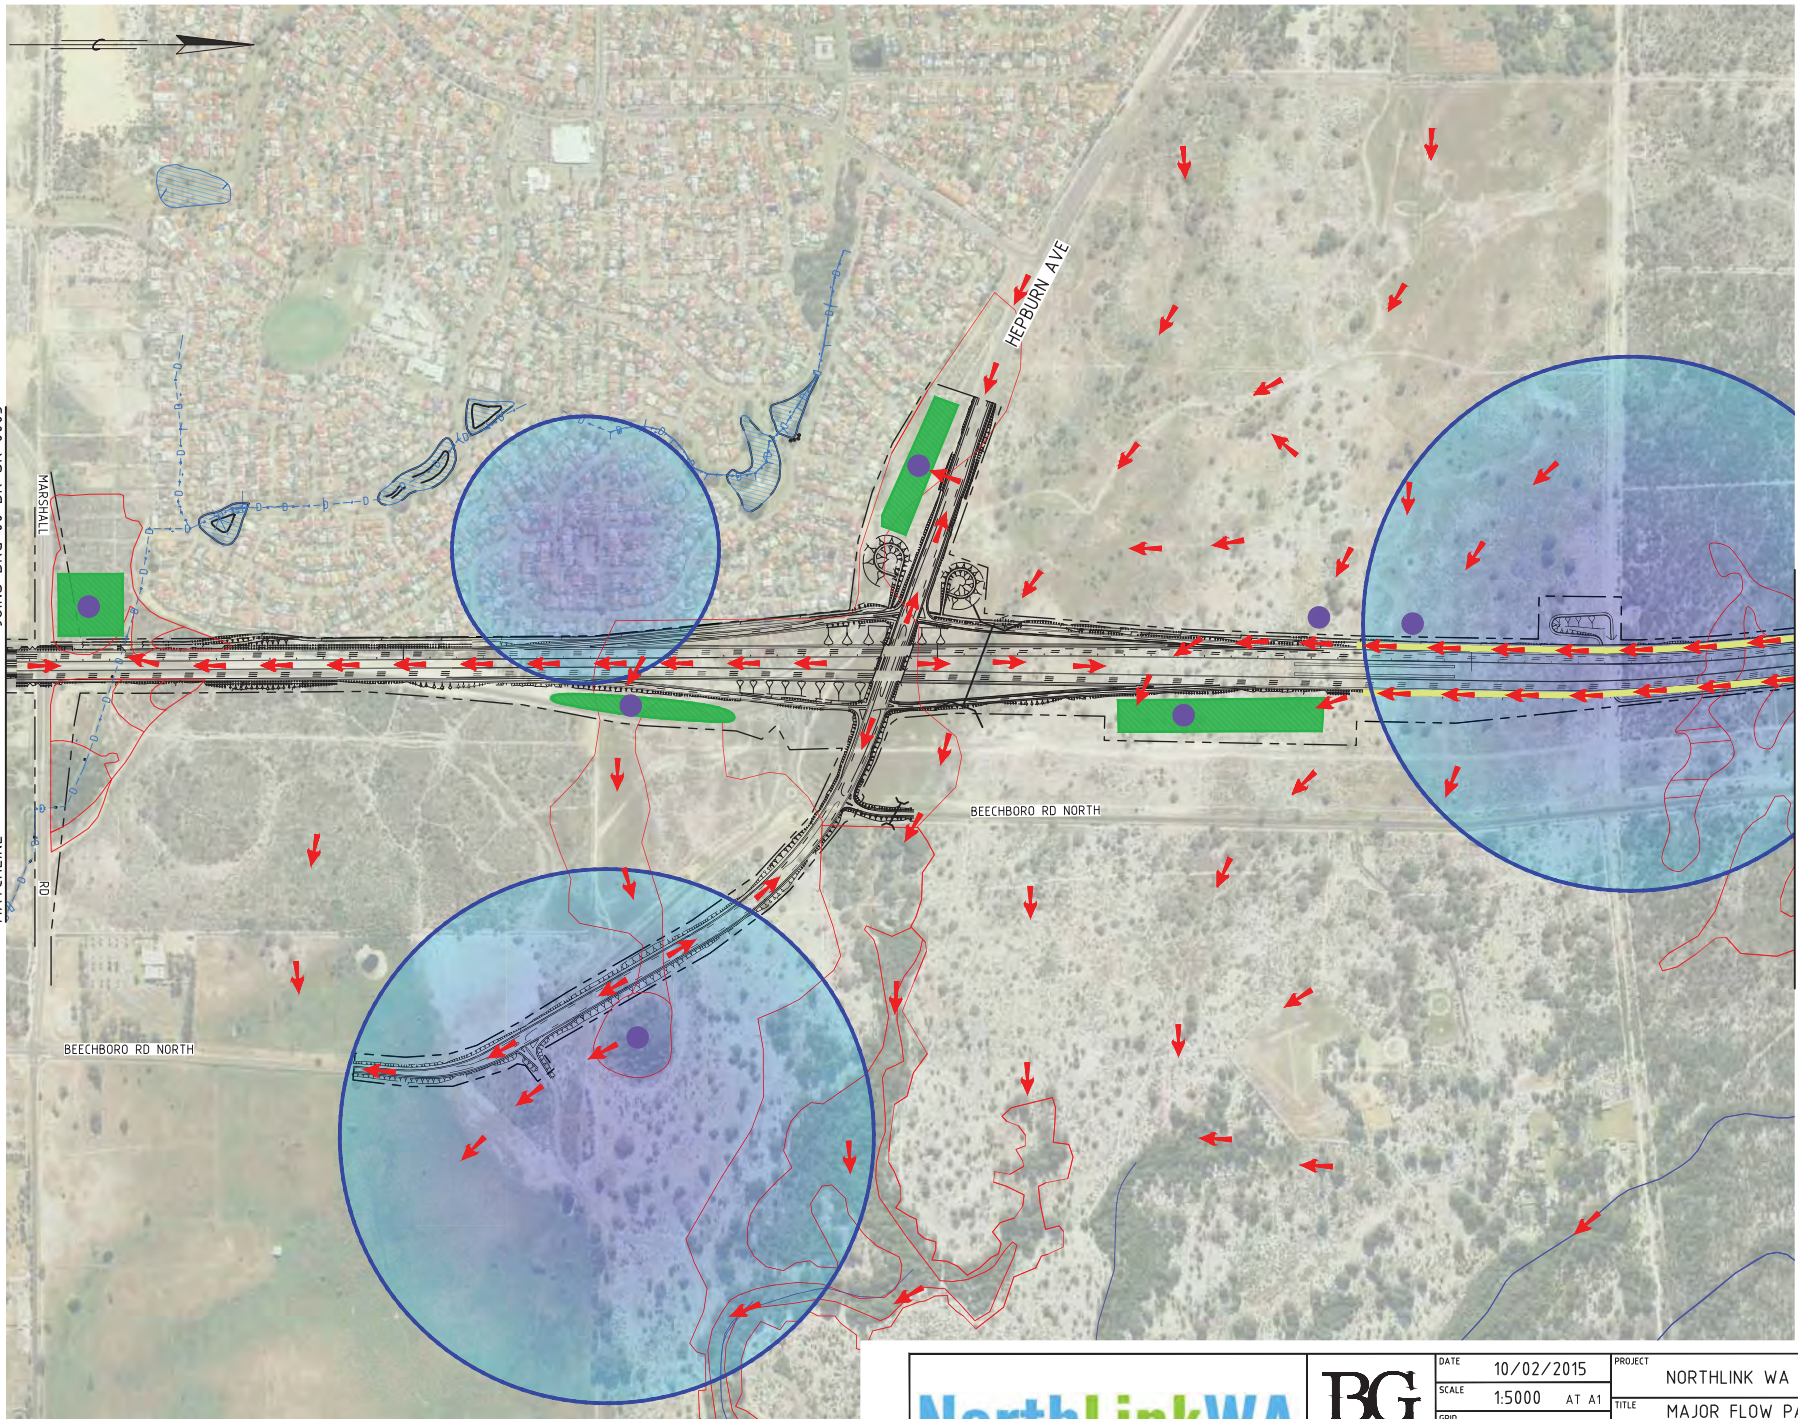

LEGEND:



- WELL HEAD PROTECTION ZONE
- ELLEN BROOK AREA OF INFLUENCE
- PROPOSED FLOOD STORAGE AREA
- PROPOSED BIORETENTION
- PROPOSED LINEAR INFILTRATION
- PROPOSED GRASSED SWALE
- PROPOSED CULVERT
- MRS BOUNDARY
- EXISTING DRAINAGE
- EXISTING WATERWAYS
- EXISTING WETLANDS
- EXISTING WATER CORP DRAINS
- MAJOR FLOW PATH
- LOCATION OF LOCAL FLOODING

THE ORIGINAL OF THIS DRAWING WAS PRODUCED USING COLOUR SEPARATION FOR GREATER CLARITY. WORKING WITH BLACK AND WHITE COPY MAY CAUSE ERRORS.

MATCHLINE

JOINS DRG 00-DR-SK-0005

SKETCH ONLY

		DATE	10/02/2015			PROJECT			NORTHLINK WA						
		SCALE	1:5000 AT A1			TITLE			MAJOR FLOW PATHS SHEET 3						
		GRID	PCG94												
		PREPARED	EM												
		SHEET	3 OF 14			PROJECT No.		P13362		SKETCH No.		NLWA-00-DR-SK-0004		REV	