


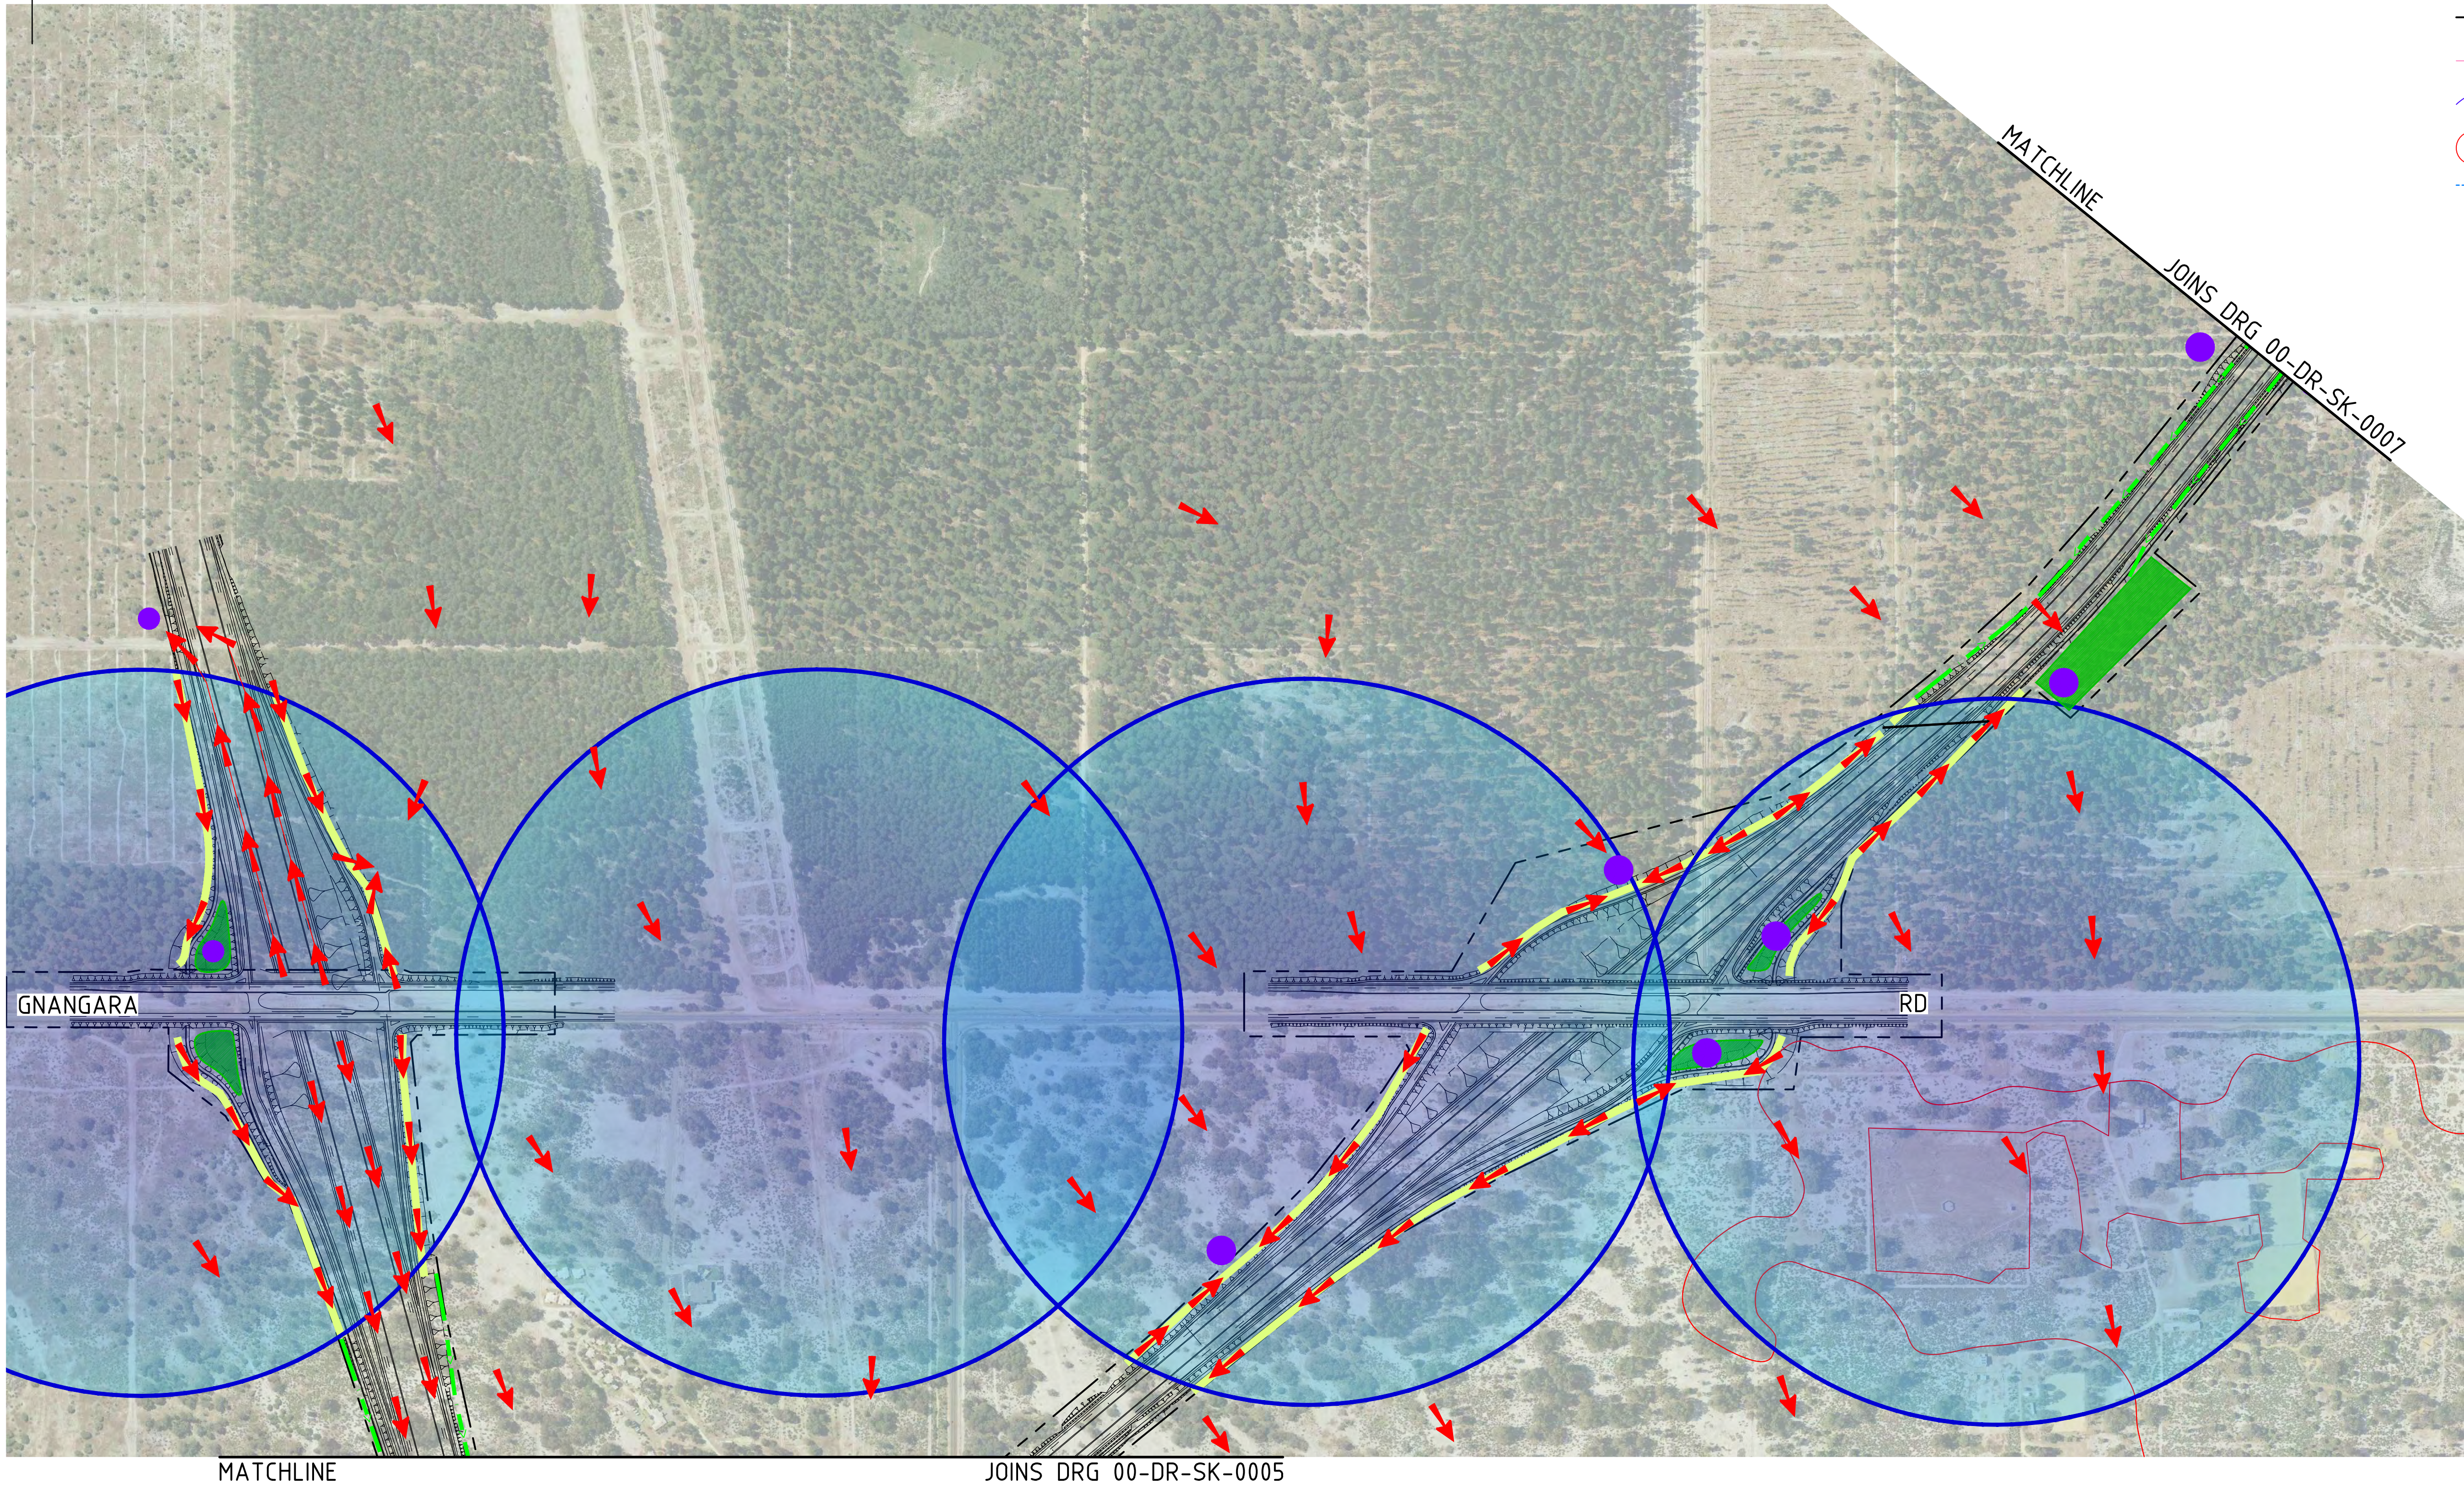



FILENAME: N140 CAD\NACAD\SKETCH\DR-00\NLWA-00-DR-SK-0006.DWG PLOT DATE: 11/02/2015 5:09:23 PM



- LEGEND:
- WELL HEAD PROTECTION ZONE
  - ELLEN BROOK AREA OF INFLUENCE
  - PROPOSED FLOOD STORAGE AREA
  - PROPOSED BIORETENTION
  - PROPOSED LINEAR INFILTRATION
  - PROPOSED GRASSED SWALE
  - PROPOSED CULVERT
  - MRS. BOUNDARY
  - EXISTING DRAINAGE
  - EXISTING WATERWAYS
  - EXISTING WETLANDS
  - EXISTING WATER CORP DRAINS
  - MAJOR FLOW PATH
  - LOCATION OF LOCAL FLOODING

THE ORIGINAL OF THIS DRAWING WAS PRODUCED USING COLOUR SEPARATION FOR GREATER CLARITY. WORKING WITH BLACK AND WHITE COPY MAY CAUSE ERRORS.

SKETCH ONLY

NorthLinkWA

BG  
&E

DATE	10/02/2015	PROJECT NORTHLINK WA		
SCALE	1:5000 AT A1	TITLE MAJOR FLOW PATHS SHEET 5		
GRID	PCG94			
PREPARED	EM			
SHEET	5 OF 14	PROJECT No.	P13362	SKETCH No.
		NLWA-00-DR-SK-0006		REV B