


FILENAME: N:\140 CAD\NACAD\SKETCH\DR\00\NLWA-00-DR-SK-0007.DWG PLOT DATE: 11/02/2015 5:10:14 PM

JOINS DRG 00-DR-SK-0006

MATCHLINE

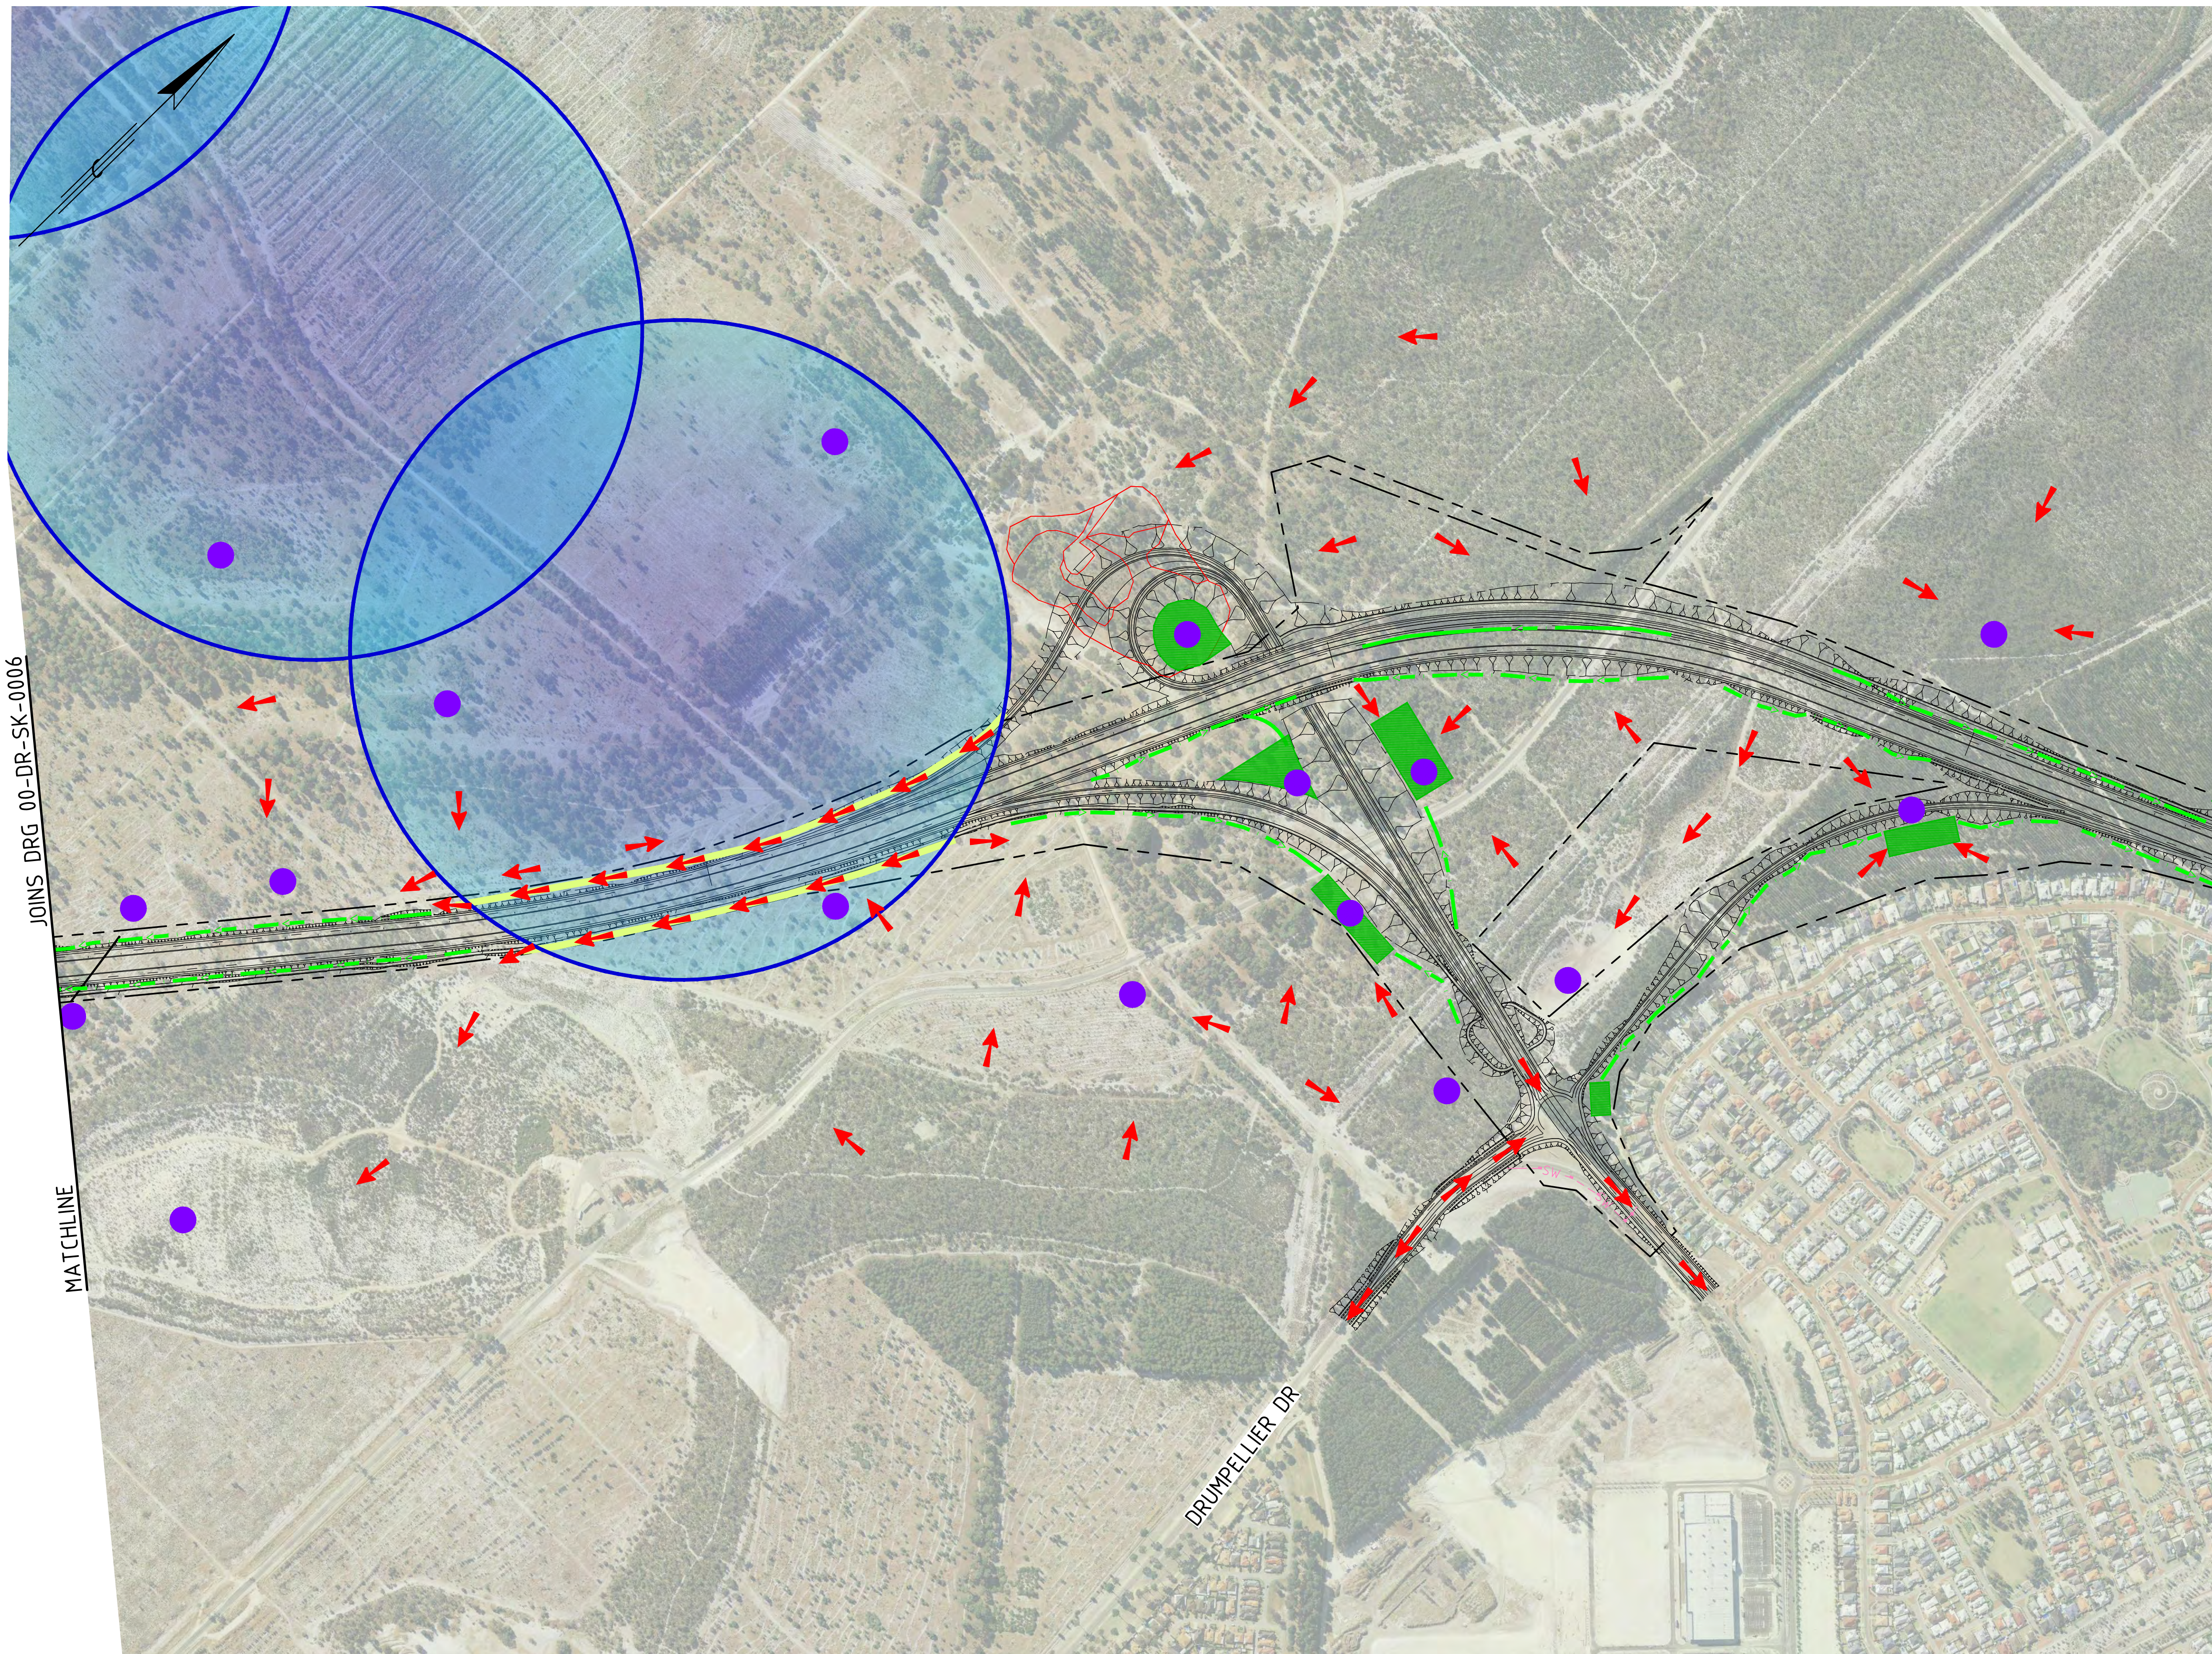

JOINS DRG 00-DR-SK-0008

MATCHLINE

LEGEND:

- WELL HEAD PROTECTION ZONE
- ELLEN BROOK AREA OF INFLUENCE
- PROPOSED FLOOD STORAGE AREA
- PROPOSED BIORETENTION
- PROPOSED LINEAR INFILTRATION
- PROPOSED GRASSED SWALE
- PROPOSED CULVERT
- MRS BOUNDARY
- EXISTING DRAINAGE
- EXISTING WATERWAYS
- EXISTING WETLANDS
- EXISTING WATER CORP DRAINS
- MAJOR FLOW PATH
- LOCATION OF LOCAL FLOODING

THE ORIGINAL OF THIS DRAWING WAS PRODUCED USING COLOUR SEPARATION FOR GREATER CLARITY. WORKING WITH BLACK AND WHITE COPY MAY CAUSE ERRORS.

SKETCH ONLY

NorthLinkWA

BG  
&E


DATE	11/11/2014	PROJECT NORTHLINK WA		
SCALE	1:5000 AT A1	TITLE MAJOR FLOW PATHS SHEET 6		
GRID	PCG94			
PREPARED	EM			
SHEET	6 OF 14	PROJECT No.	P13362	SKETCH No.
		NLWA-00-DR-SK-0007		REV
				A



FILENAME: N:\140 CAD\NACAD\SKETCH\DR\00\NLWA-00-DR-SK-0008.DWG PLOT DATE: 11/02/2015 5:11:01 PM

JOINS DRG 00-DR-SK-0007

MATCHLINE

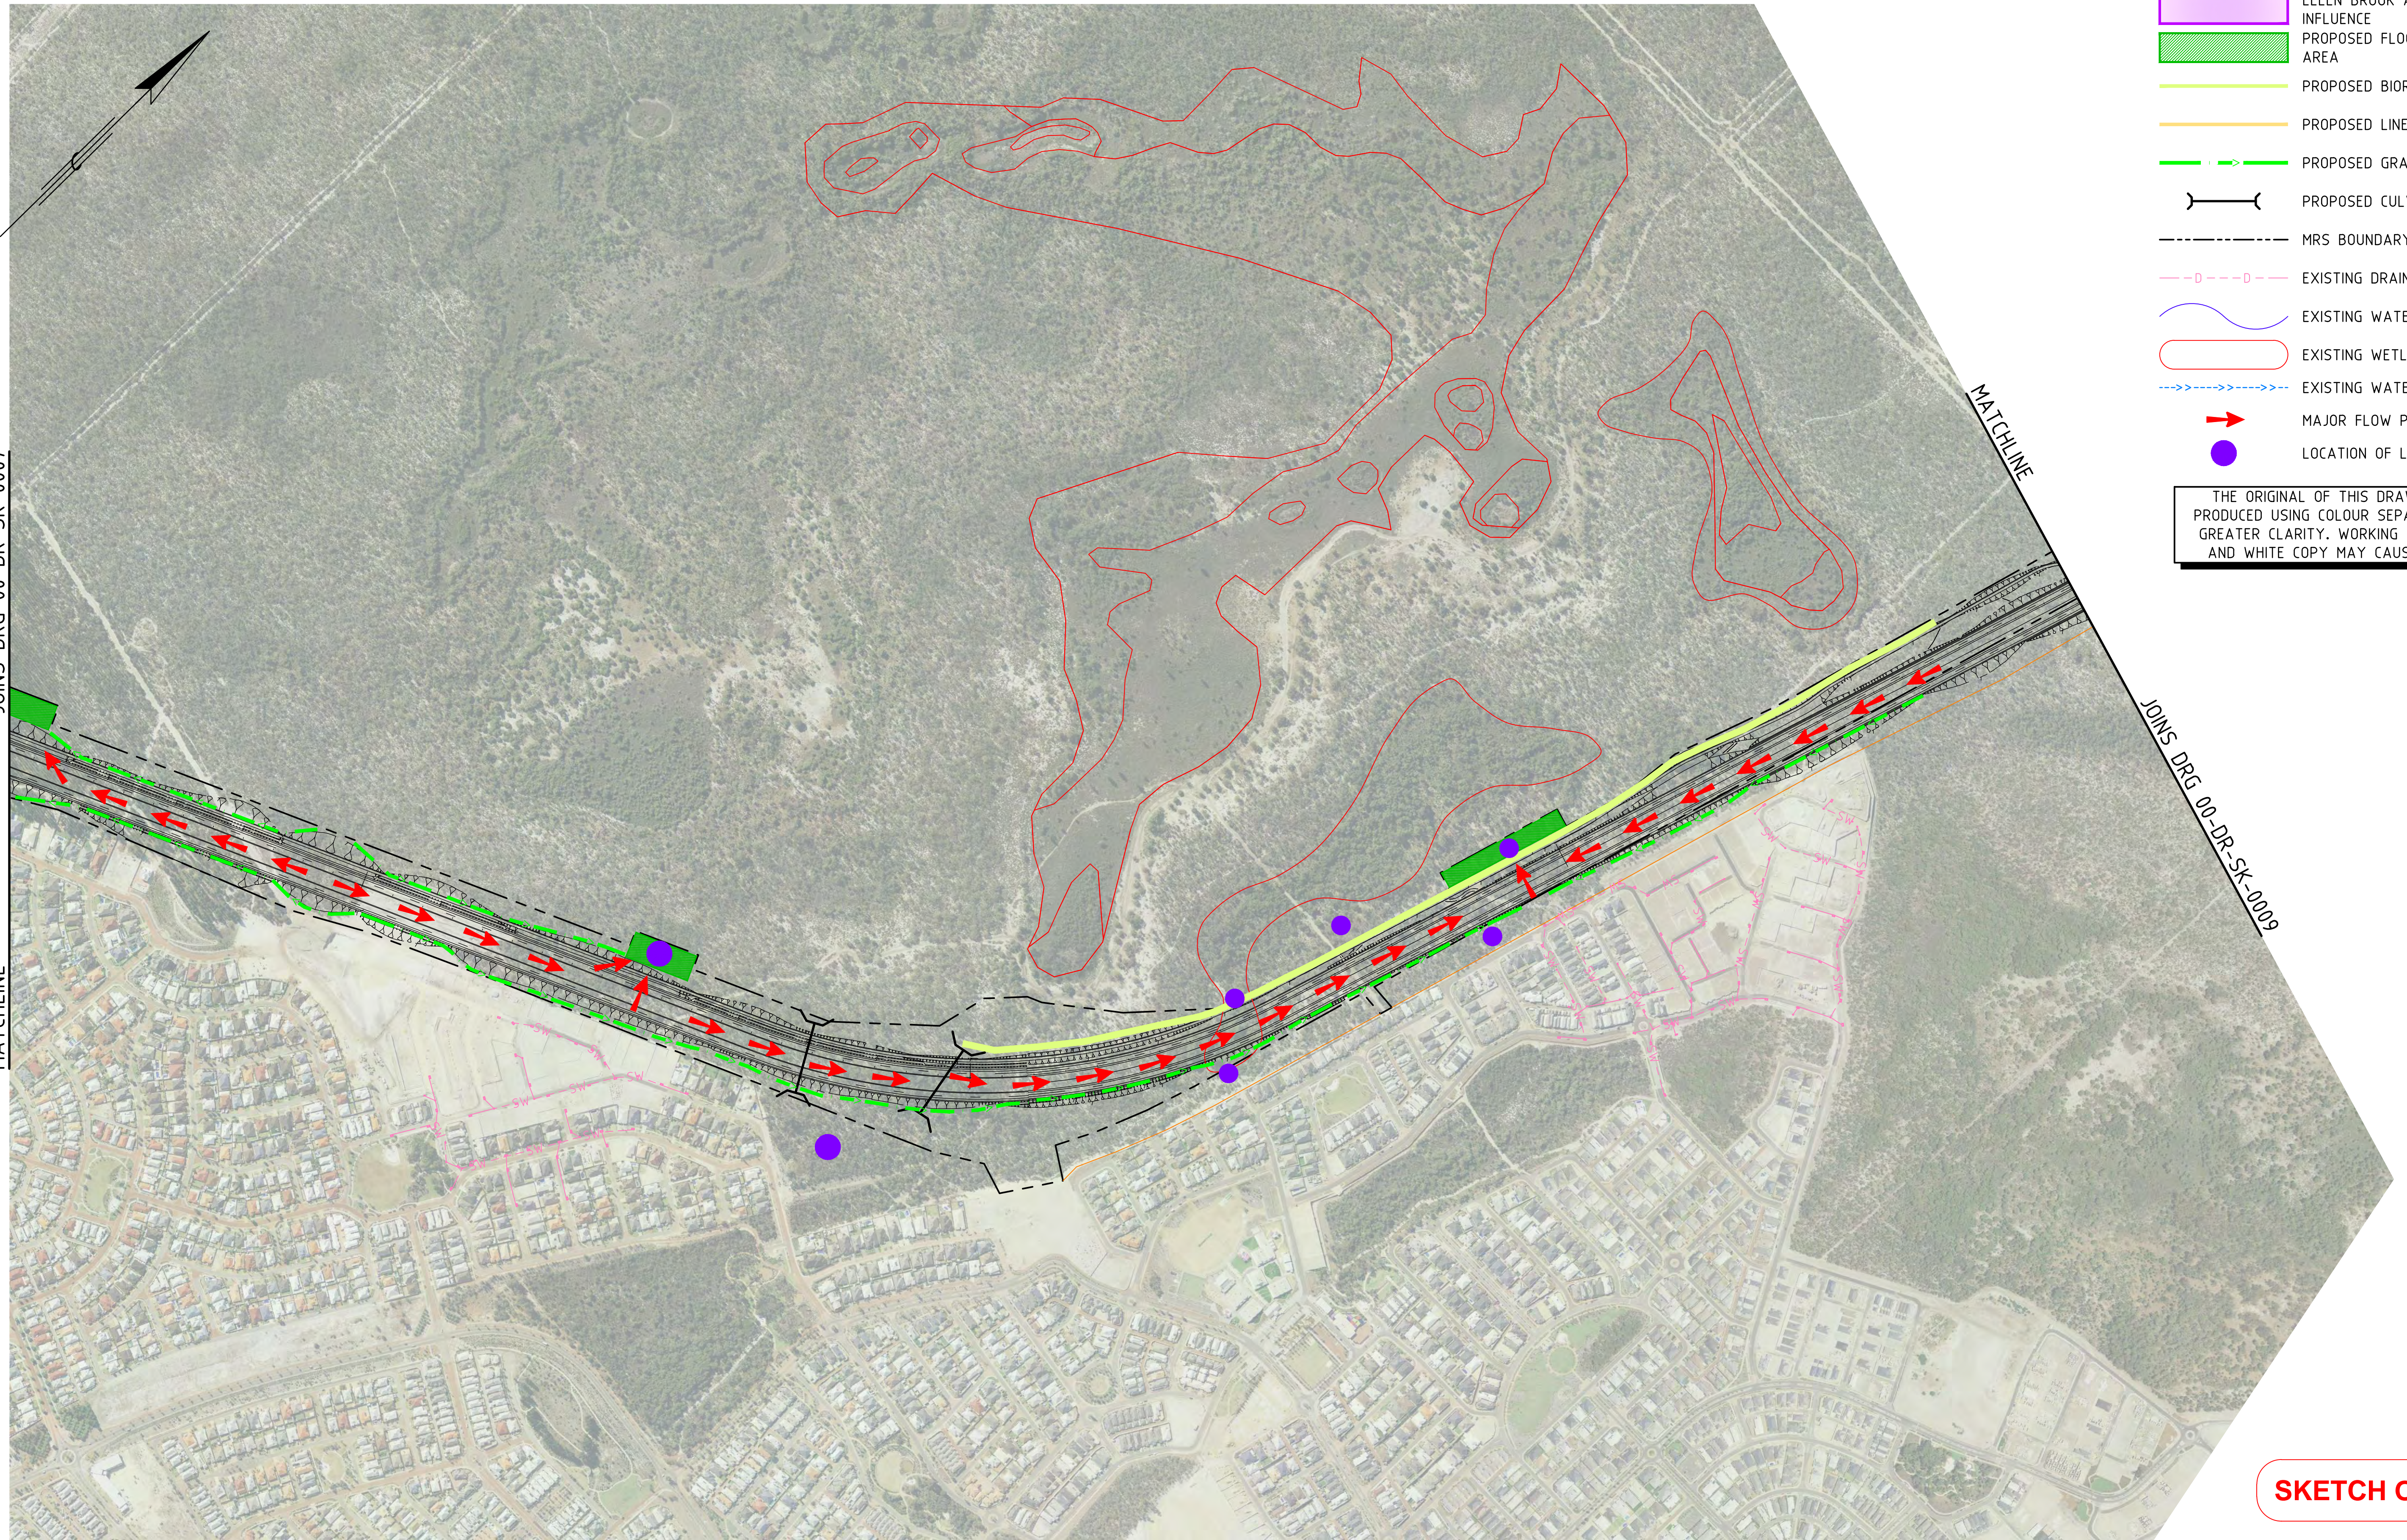

- LEGEND:
- WELL HEAD PROTECTION ZONE
  - ELLEN BROOK AREA OF INFLUENCE
  - PROPOSED FLOOD STORAGE AREA
  - PROPOSED BIORETENTION
  - PROPOSED LINEAR INFILTRATION
  - PROPOSED GRASSED SWALE
  - PROPOSED CULVERT
  - MRS BOUNDARY
  - EXISTING DRAINAGE
  - EXISTING WATERWAYS
  - EXISTING WETLANDS
  - EXISTING WATER CORP DRAINS
  - MAJOR FLOW PATH
  - LOCATION OF LOCAL FLOODING

THE ORIGINAL OF THIS DRAWING WAS PRODUCED USING COLOUR SEPARATION FOR GREATER CLARITY. WORKING WITH BLACK AND WHITE COPY MAY CAUSE ERRORS.


**SKETCH ONLY**

NorthLinkWA

BG  
&E

DATE	10/02/2015	PROJECT NORTHLINK WA		
SCALE	1:5000 AT A1	TITLE MAJOR FLOW PATHS SHEET 7		
GRID	PCG94			
PREPARED	EM			
SHEET	7 OF 14	PROJECT No.	P13362	SKETCH No. NLWA-00-DR-SK-0008
		REV	B	



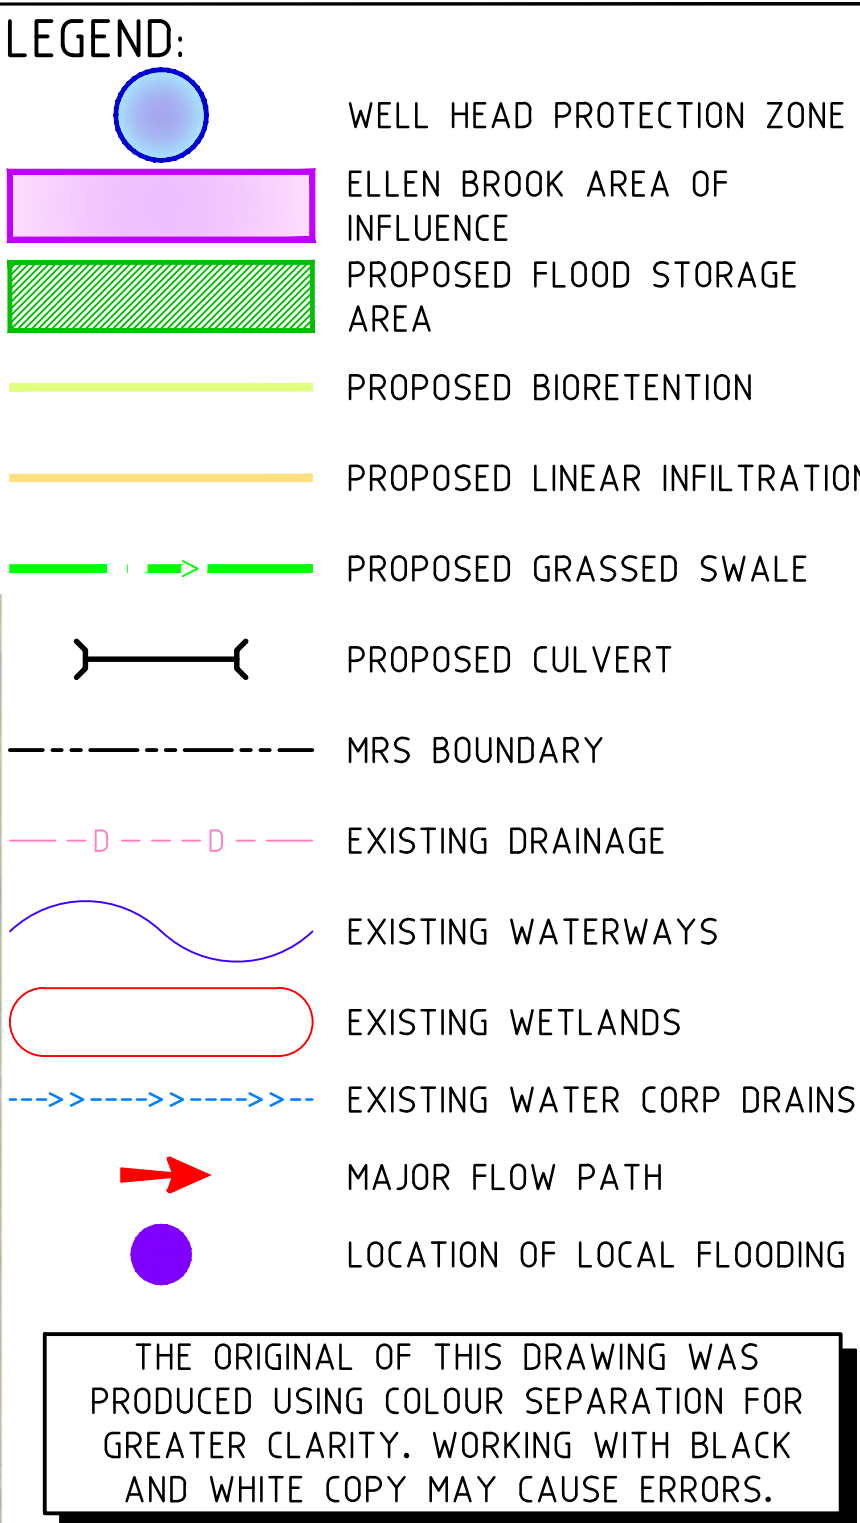

DATE	10/02/2015	PROJECT NORTHLINK WA		
SCALE	1:5000 AT A1			
GRID	PCG94	TITLE MAJOR FLOW PATHS SHEET 8		
PREPARED	EM			
SHEET	8 OF 14	PROJECT No. P13362	SKETCH No. NLWA-00-DR-SK-0009	REV B