


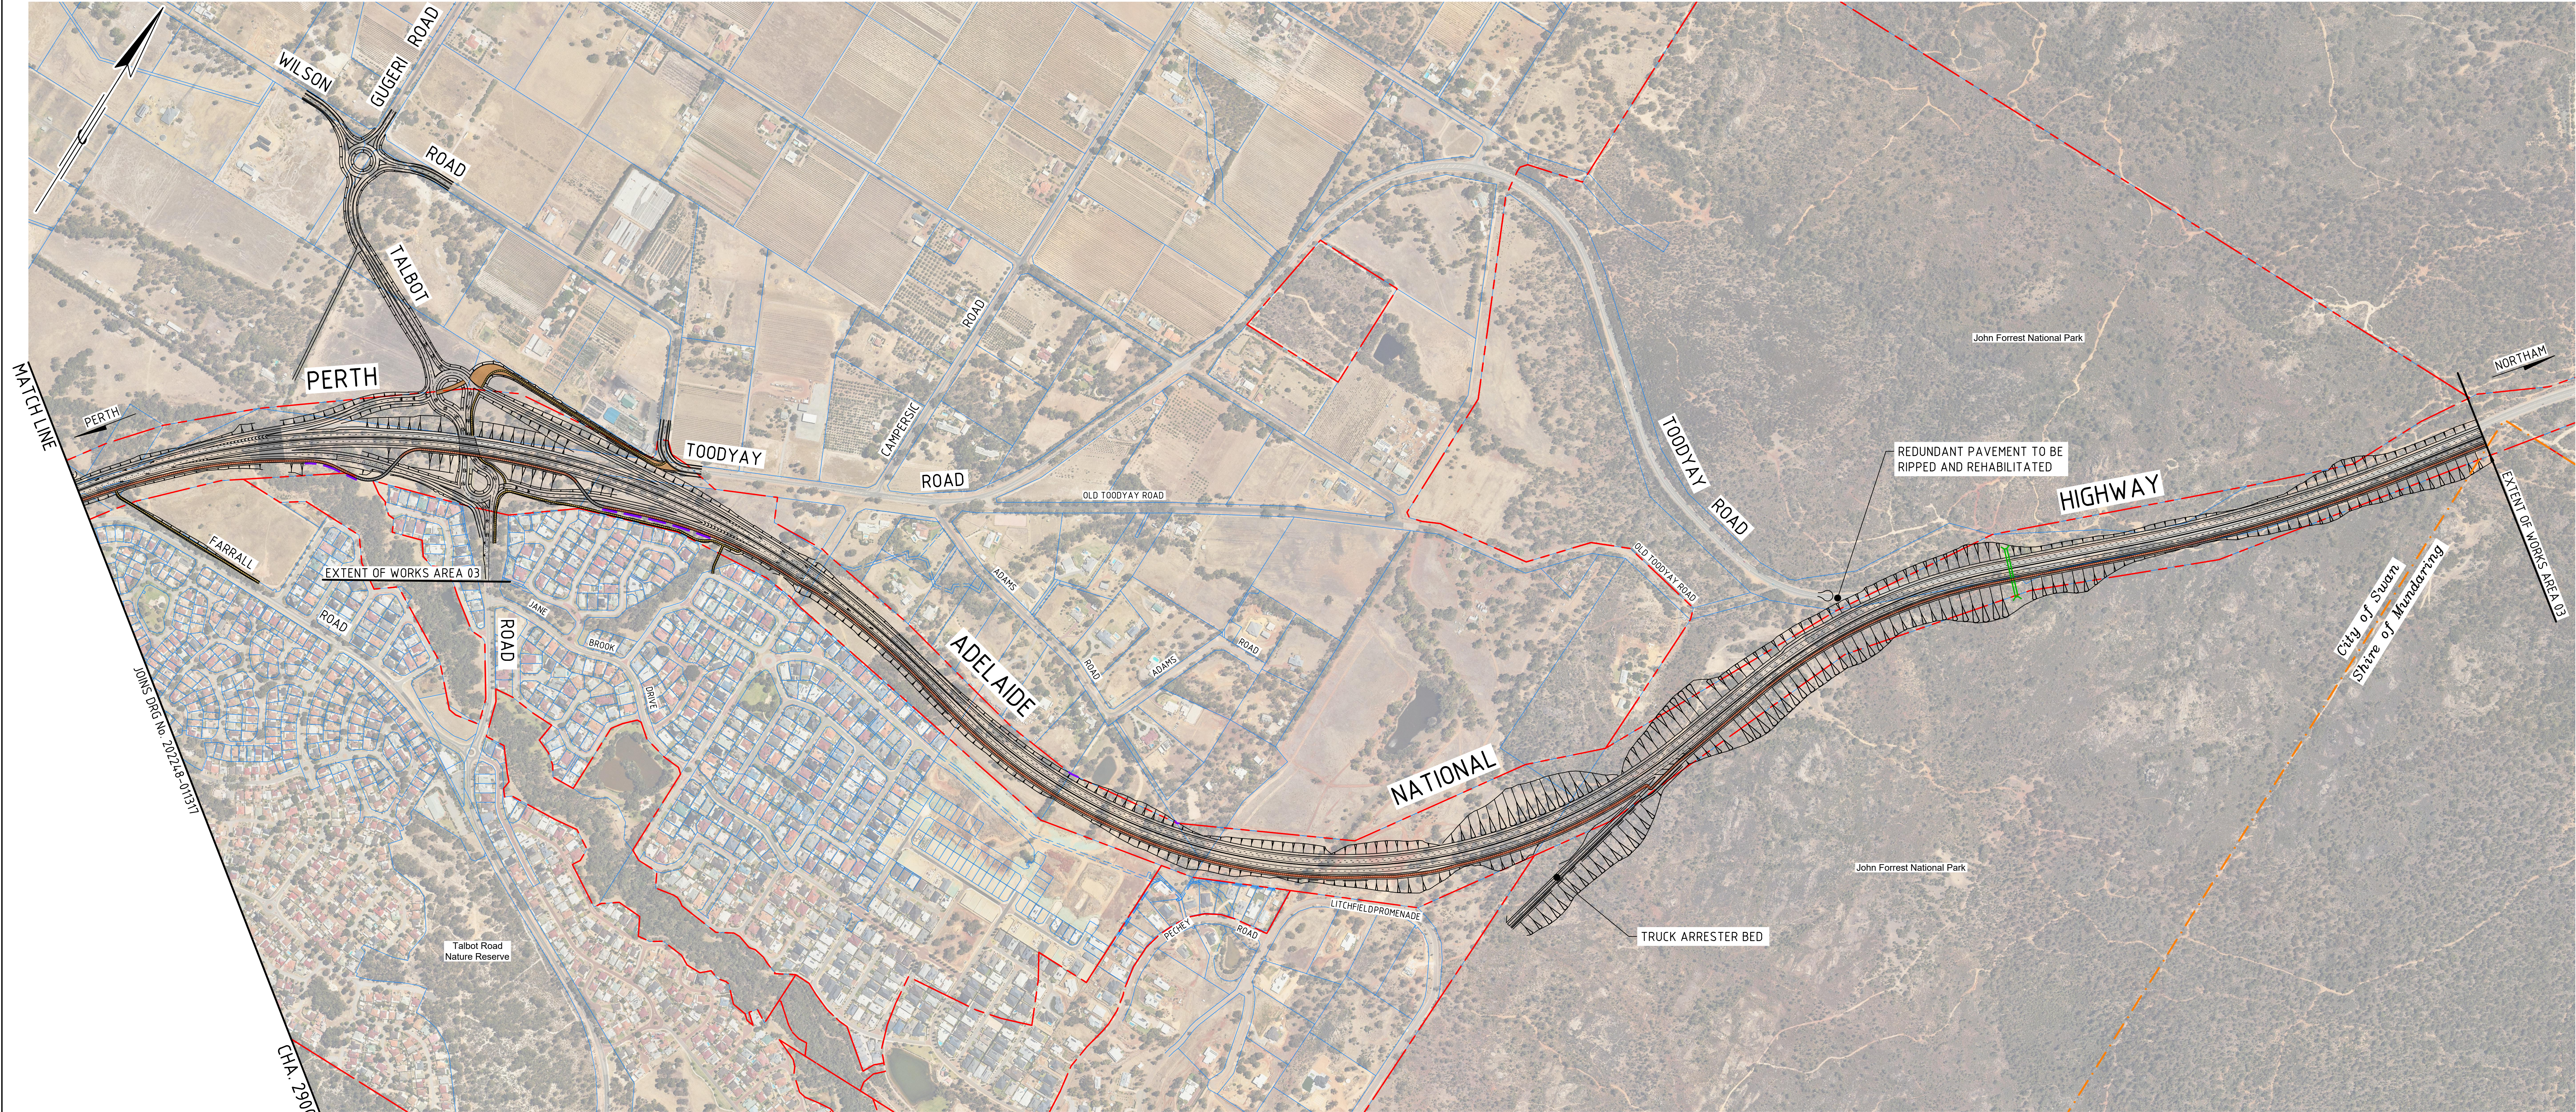

AMENDMENTS		
No.	DESCRIPTION	APPROVED & DATE
A	ISSUED FOR FINAL ULTIMATE PLANNING DESIGN	S.S. 17/02/2023
B	ISSUED FOR FINAL ULTIMATE PLANNING DESIGN	S.S. 01/05/2023

- NOTES**
- ALL DIMENSIONS AND LEVELS ARE IN METRES UNLESS NOTED OTHERWISE.
 - CADASTRAL BOUNDARIES ARE INDICATIVE ONLY AND NEED TO BE VERIFIED BY SURVEY.

LEGEND

- MRS BOUNDARY
- CADASTRAL BOUNDARY
- EASEMENT
- LGA BOUNDARY
- RETAINING WALL
- BRIDGE DECK
- PSP (4.6m)
- SHARED PATH (3.0m)
- FOOTPATH (2.0m)
- DRIVEWAY / ACCESS WAY
- OSOM VEHICLE ACCESS
- FAUNA BRIDGE

THIS DRAWING SHOULD BE PRINTED & COPIED IN COLOUR TO ENSURE THAT THE FULL INTENT OF THE DRAWING IS CONVEYED.

METADATA	
GROUND SURVEY STANDARD:	N/A
DATE OF CAPTURE:	N/A
MAPPING SURVEY STANDARD:	67-08-44
DATE OF CAPTURE:	NOV 2020
MAIN ROADS PROJECT ZONE:	PCG20
HEIGHT DATUM:	AHD

EastLink WA
INTEGRATED PROJECT TEAM

CONSULTANT DRAWING NUMBER ELWA-03-RD-DG-0011

DRAWN T.S.

DESIGNED K.W. / J.J. / K.C.

VERIFIED

DIRECTOR

CLIENT FILE NO.

mainroads
WESTERN AUSTRALIA

METROPOLITAN AND SOUTHERN REGIONS DIRECTORATE
METROPOLITAN REGION

WATERLOO CRESCENT EAST PERTH 6004
Telephone 138 138 Fax

1:5000
SCALES
A 1