

AMENDMENTS		
No.	DESCRIPTION	APPROVED & DATE
A	ISSUED FOR REVIEW	P.M. 19-12-19
B	ISSUED FOR REVIEW	C.M. 21-02-20
C	ISSUED FOR USE	C.M. 12-03-20

- NOTES**
- DRAWING TO BE READ IN CONJUNCTION TO URBAN AND LANDSCAPE DESIGN FRAMEWORK.
  - ALL DIMENSIONS AND LEVELS ARE IN METRES UNLESS NOTED OTHERWISE.

**LEGEND**

	SITE BOUNDARY
	CADASTRAL BOUNDARY
	NOISE WALL
	BARRIER (REFER TO CIVIL DRAWINGS FOR TYPES)
	INDICATIVE FAUNA CROSSING
	EXISTING VEGETATION TO BE RETAINED
<b>HARD:</b>	
	GRAVEL
	HARDSCAPE
	FEATURE HARDSCAPE
<b>SOFT:</b>	
	PROPOSED TREES
	AMENITY CORRIDOR - TREES
	SCREENING PLANTING
	DRY GRASS
	FEATURE PLANTING
	MEDIAN / AMENITY PLANTING
	PARKLAND PLANTING
	DENSE PARKLAND PLANTING
	PARKLAND - RIPARIAN
	REVEGETATION PLANTING
	REVEGETATION - RIPARIAN
	RIPARIAN PLANTING
	DRAINAGE/ SWALE PLANTING
	RIP & REHAB PLANTING
	LEGACY PLANTING - REVEGE
	EXISTING VEGETATION TO BE RETAINED & INFILLED

**METADATA**

GROUND SURVEY STANDARD:	67-08-043
DATE OF CAPTURE:	VARIOUS
MAPPING SURVEY STANDARD:	67-08-044
DATE OF CAPTURE:	VARIOUS
MAIN ROADS PROJECT ZONE:	PCG94
HEIGHT DATUM:	AHD

**BORR Team**

DRAWING NUMBER BORR-02-DG-LA-0109 REV C  
 DESIGNED / DRAWN M.D / J.T  
 VERIFIED  
 DIRECTOR

**mainroads WESTERN AUSTRALIA**

PLANNING AND TECHNICAL SERVICES DIRECTORATE  
 ROAD AND TRAFFIC ENGINEERING BRANCH  
 WATERLOO CRESCENT East Perth 6004  
 Telephone (08) 9323 4111 Fax (08) 9323 4430

MRWA FILE NUMBER  
 APPROVED (MRWA)

**BORR SOUTH PROJECT CASE**  
 BUNBURY OUTER RING ROAD (H058)  
 SOUTH WEST HWY (SOUTH) TO JAYMON ROAD  
 LANDSCAPE SHEET 9  
 LOCAL AUTHORITY SHIRE OF CAPEL

DRAWING NUMBER  
**BORR-02-DG-LA-0109**

MATCH LINE

JONS DRG BORR-02-DG-LA-0108

CHA 109700

1:2000

SCALES  
 A 1



AMENDMENTS		
No.	DESCRIPTION	APPROVED & DATE
A	ISSUED FOR REVIEW	P.M. 19-12-19
B	ISSUED FOR REVIEW	C.M. 21-02-20
C	ISSUED FOR USE	C.M. 12-03-20

- NOTES**
- DRAWING TO BE READ IN CONJUNCTION TO URBAN AND LANDSCAPE DESIGN FRAMEWORK.
  - ALL DIMENSIONS AND LEVELS ARE IN METRES UNLESS NOTED OTHERWISE.

**LEGEND**

	SITE BOUNDARY
	CADASTRAL BOUNDARY
	NOISE WALL
	BARRIER (REFER TO CIVIL DRAWINGS FOR TYPES)
	INDICATIVE FAUNA CROSSING
	EXISTING VEGETATION TO BE RETAINED
<b>HARD:</b>	
	GRAVEL
	HARDSCAPE
	FEATURE HARDSCAPE
<b>SOFT:</b>	
	PROPOSED TREES
	AMENITY CORRIDOR - TREES
	SCREENING PLANTING
	DRY GRASS
	FEATURE PLANTING
	MEDIAN / AMENITY PLANTING
	PARKLAND PLANTING
	DENSE PARKLAND PLANTING
	PARKLAND - RIPARIAN
	REVEGETATION PLANTING
	REVEGETATION - RIPARIAN
	RIPARIAN PLANTING
	DRAINAGE/ SWALE PLANTING
	RIP & REHAB PLANTING
	LEGACY PLANTING - REVEGE
	EXISTING VEGETATION TO BE RETAINED & INFILLED

**METADATA**

GROUND SURVEY STANDARD:	67-08-043
DATE OF CAPTURE:	VARIOUS
MAPPING SURVEY STANDARD:	67-08-044
DATE OF CAPTURE:	VARIOUS
MAIN ROADS PROJECT ZONE:	PCG94
HEIGHT DATUM:	AHD

**BORR Team**

DRAWING NUMBER BORR-02-DG-LA-0121 REV C  
 DESIGNED / DRAWN M.D / J.T  
 VERIFIED  
 DIRECTOR

**mainroads WESTERN AUSTRALIA**


PLANNING AND TECHNICAL SERVICES DIRECTORATE  
 ROAD AND TRAFFIC ENGINEERING BRANCH  
 WATERLOO CRESCENT East Perth 6004  
 Telephone (08) 9323 4111 Fax (08) 9323 4430

MRWA FILE NUMBER

APPROVED (MRWA)

**BORR SOUTH PROJECT CASE**  
 BUNBURY OUTER RING ROAD (H058)  
 SOUTH WEST HWY (SOUTH) TO JAYMON ROAD  
 LANDSCAPE  
 SHEET 21

LOCAL AUTHORITY SHIRE OF CAPEL  
 DRAWING NUMBER  
**BORR-02-DG-LA-0121**

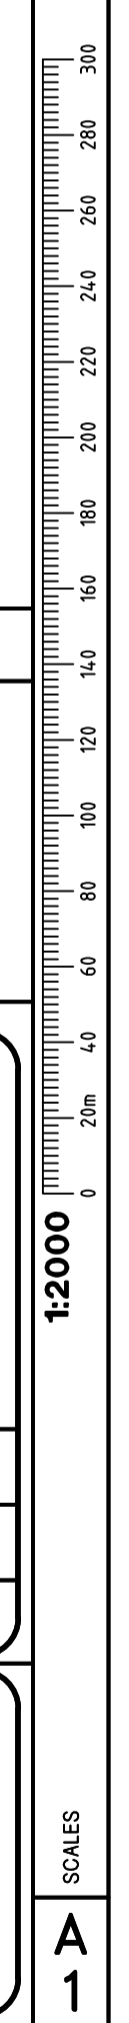



AMENDMENTS		
No.	DESCRIPTION	APPROVED & DATE
A	ISSUED FOR REVIEW	P.M. 19-12-19
B	ISSUED FOR REVIEW	C.M. 21-02-20
C	ISSUED FOR USE	C.M. 12-03-20

- NOTES**
- DRAWING TO BE READ IN CONJUNCTION TO URBAN AND LANDSCAPE DESIGN FRAMEWORK.
  - ALL DIMENSIONS AND LEVELS ARE IN METRES UNLESS NOTED OTHERWISE.

**LEGEND**

	SITE BOUNDARY
	CADASTRAL BOUNDARY
	NOISE WALL
	BARRIER (REFER TO CIVIL DRAWINGS FOR TYPES)
	INDICATIVE FAUNA CROSSING
	EXISTING VEGETATION TO BE RETAINED
<b>HARD:</b>	
	GRAVEL
	HARDSCAPE
	FEATURE HARDSCAPE
<b>SOFT:</b>	
	PROPOSED TREES
	AMENITY CORRIDOR - TREES
	SCREENING PLANTING
	DRY GRASS
	FEATURE PLANTING
	MEDIAN / AMENITY PLANTING
	PARKLAND PLANTING
	DENSE PARKLAND PLANTING
	PARKLAND - RIPARIAN
	REVEGETATION PLANTING
	REVEGETATION - RIPARIAN
	RIPARIAN PLANTING
	DRAINAGE/ SWALE PLANTING
	RIP & REHAB PLANTING
	LEGACY PLANTING - REVEGE
	EXISTING VEGETATION TO BE RETAINED & INFILLED

**METADATA**

GROUND SURVEY STANDARD:	67-08-043
DATE OF CAPTURE:	VARIOUS
MAPPING SURVEY STANDARD:	67-08-044
DATE OF CAPTURE:	VARIOUS
MAIN ROADS PROJECT ZONE:	PCG94
HEIGHT DATUM:	AHD

**BORR Team**

DRAWING NUMBER BORR-02-DG-LA-0122 REV C  
 DESIGNED / DRAWN M.D / J.T  
 VERIFIED  
 DIRECTOR

**mainroads WESTERN AUSTRALIA**

PLANNING AND TECHNICAL SERVICES DIRECTORATE  
 ROAD AND TRAFFIC ENGINEERING BRANCH  
 WATERLOO CRESCENT East Perth 6004  
 Telephone (08) 9323 4111 Fax (08) 9323 4430

MRWA FILE NUMBER  
 APPROVED (MRWA)

**BORR SOUTH PROJECT CASE**  
 BUNBURY OUTER RING ROAD (H058)  
 SOUTH WEST HWY (SOUTH) TO JAYMON ROAD  
 LANDSCAPE  
 SHEET 22

LOCAL AUTHORITY CITY OF BUNBURY, SHIRE OF CAPEL  
 DRAWING NUMBER  
**BORR-02-DG-LA-0122**

1:2000  
 SCALES  
 A 1



AMENDMENTS		
No.	DESCRIPTION	APPROVED & DATE
A	ISSUED FOR REVIEW	P.M. 19-12-19
B	ISSUED FOR REVIEW	C.M. 21-02-20
C	ISSUED FOR USE	C.M. 12-03-20

- NOTES**
- DRAWING TO BE READ IN CONJUNCTION TO URBAN AND LANDSCAPE DESIGN FRAMEWORK.
  - ALL DIMENSIONS AND LEVELS ARE IN METRES UNLESS NOTED OTHERWISE.

**LEGEND**

	SITE BOUNDARY
	CADASTRAL BOUNDARY
	NOISE WALL
	BARRIER (REFER TO CIVIL DRAWINGS FOR TYPES)
	INDICATIVE FAUNA CROSSING
	EXISTING VEGETATION TO BE RETAINED
<b>HARD:</b>	
	GRAVEL
	HARDSCAPE
	FEATURE HARDSCAPE
<b>SOFT:</b>	
	PROPOSED TREES
	AMENITY CORRIDOR - TREES
	SCREENING PLANTING
	DRY GRASS
	FEATURE PLANTING
	MEDIAN / AMENITY PLANTING
	PARKLAND PLANTING
	DENSE PARKLAND PLANTING
	PARKLAND - RIPARIAN
	REVEGETATION PLANTING
	REVEGETATION - RIPARIAN
	RIPARIAN PLANTING
	DRAINAGE / SWALE PLANTING
	RIP & REHAB PLANTING
	LEGACY PLANTING - REVEGE
	EXISTING VEGETATION TO BE RETAINED & INFILLED

**METADATA**

GROUND SURVEY STANDARD:	67-08-043
DATE OF CAPTURE:	VARIOUS
MAPPING SURVEY STANDARD:	67-08-044
DATE OF CAPTURE:	VARIOUS
MAIN ROADS PROJECT ZONE:	PCG94
HEIGHT DATUM:	AHD

**BORR Team**

DRAWING NUMBER BORR-02-DG-LA-0201 REV C  
 DESIGNED / DRAWN M.D / J.T  
 VERIFIED  
 DIRECTOR

**mainroads WESTERN AUSTRALIA**

PLANNING AND TECHNICAL SERVICES DIRECTORATE  
 ROAD AND TRAFFIC ENGINEERING BRANCH  
 WATERLOO CRESCENT East Perth 6004  
 Telephone (08) 9323 4111 Fax (08) 9323 4430

MRWA FILE NUMBER


APPROVED (MRWA)

**BORR SOUTH PROJECT CASE**  
 BUNBURY OUTER RING ROAD (H058)  
 SOUTH WEST HWY (SOUTH) TO JAYMON ROAD  
 LANDSCAPE - INTERCHANGE  
 BORR / CENTENARY RD

LOCAL AUTHORITY SHIRE OF CAPEL

DRAWING NUMBER  
**BORR-02-DG-LA-0201**

1:1000  
 0 10m 20 30 40 50 60 70 80 90 100 110 120 130 140 150  
 SCALES  
 A  
 1

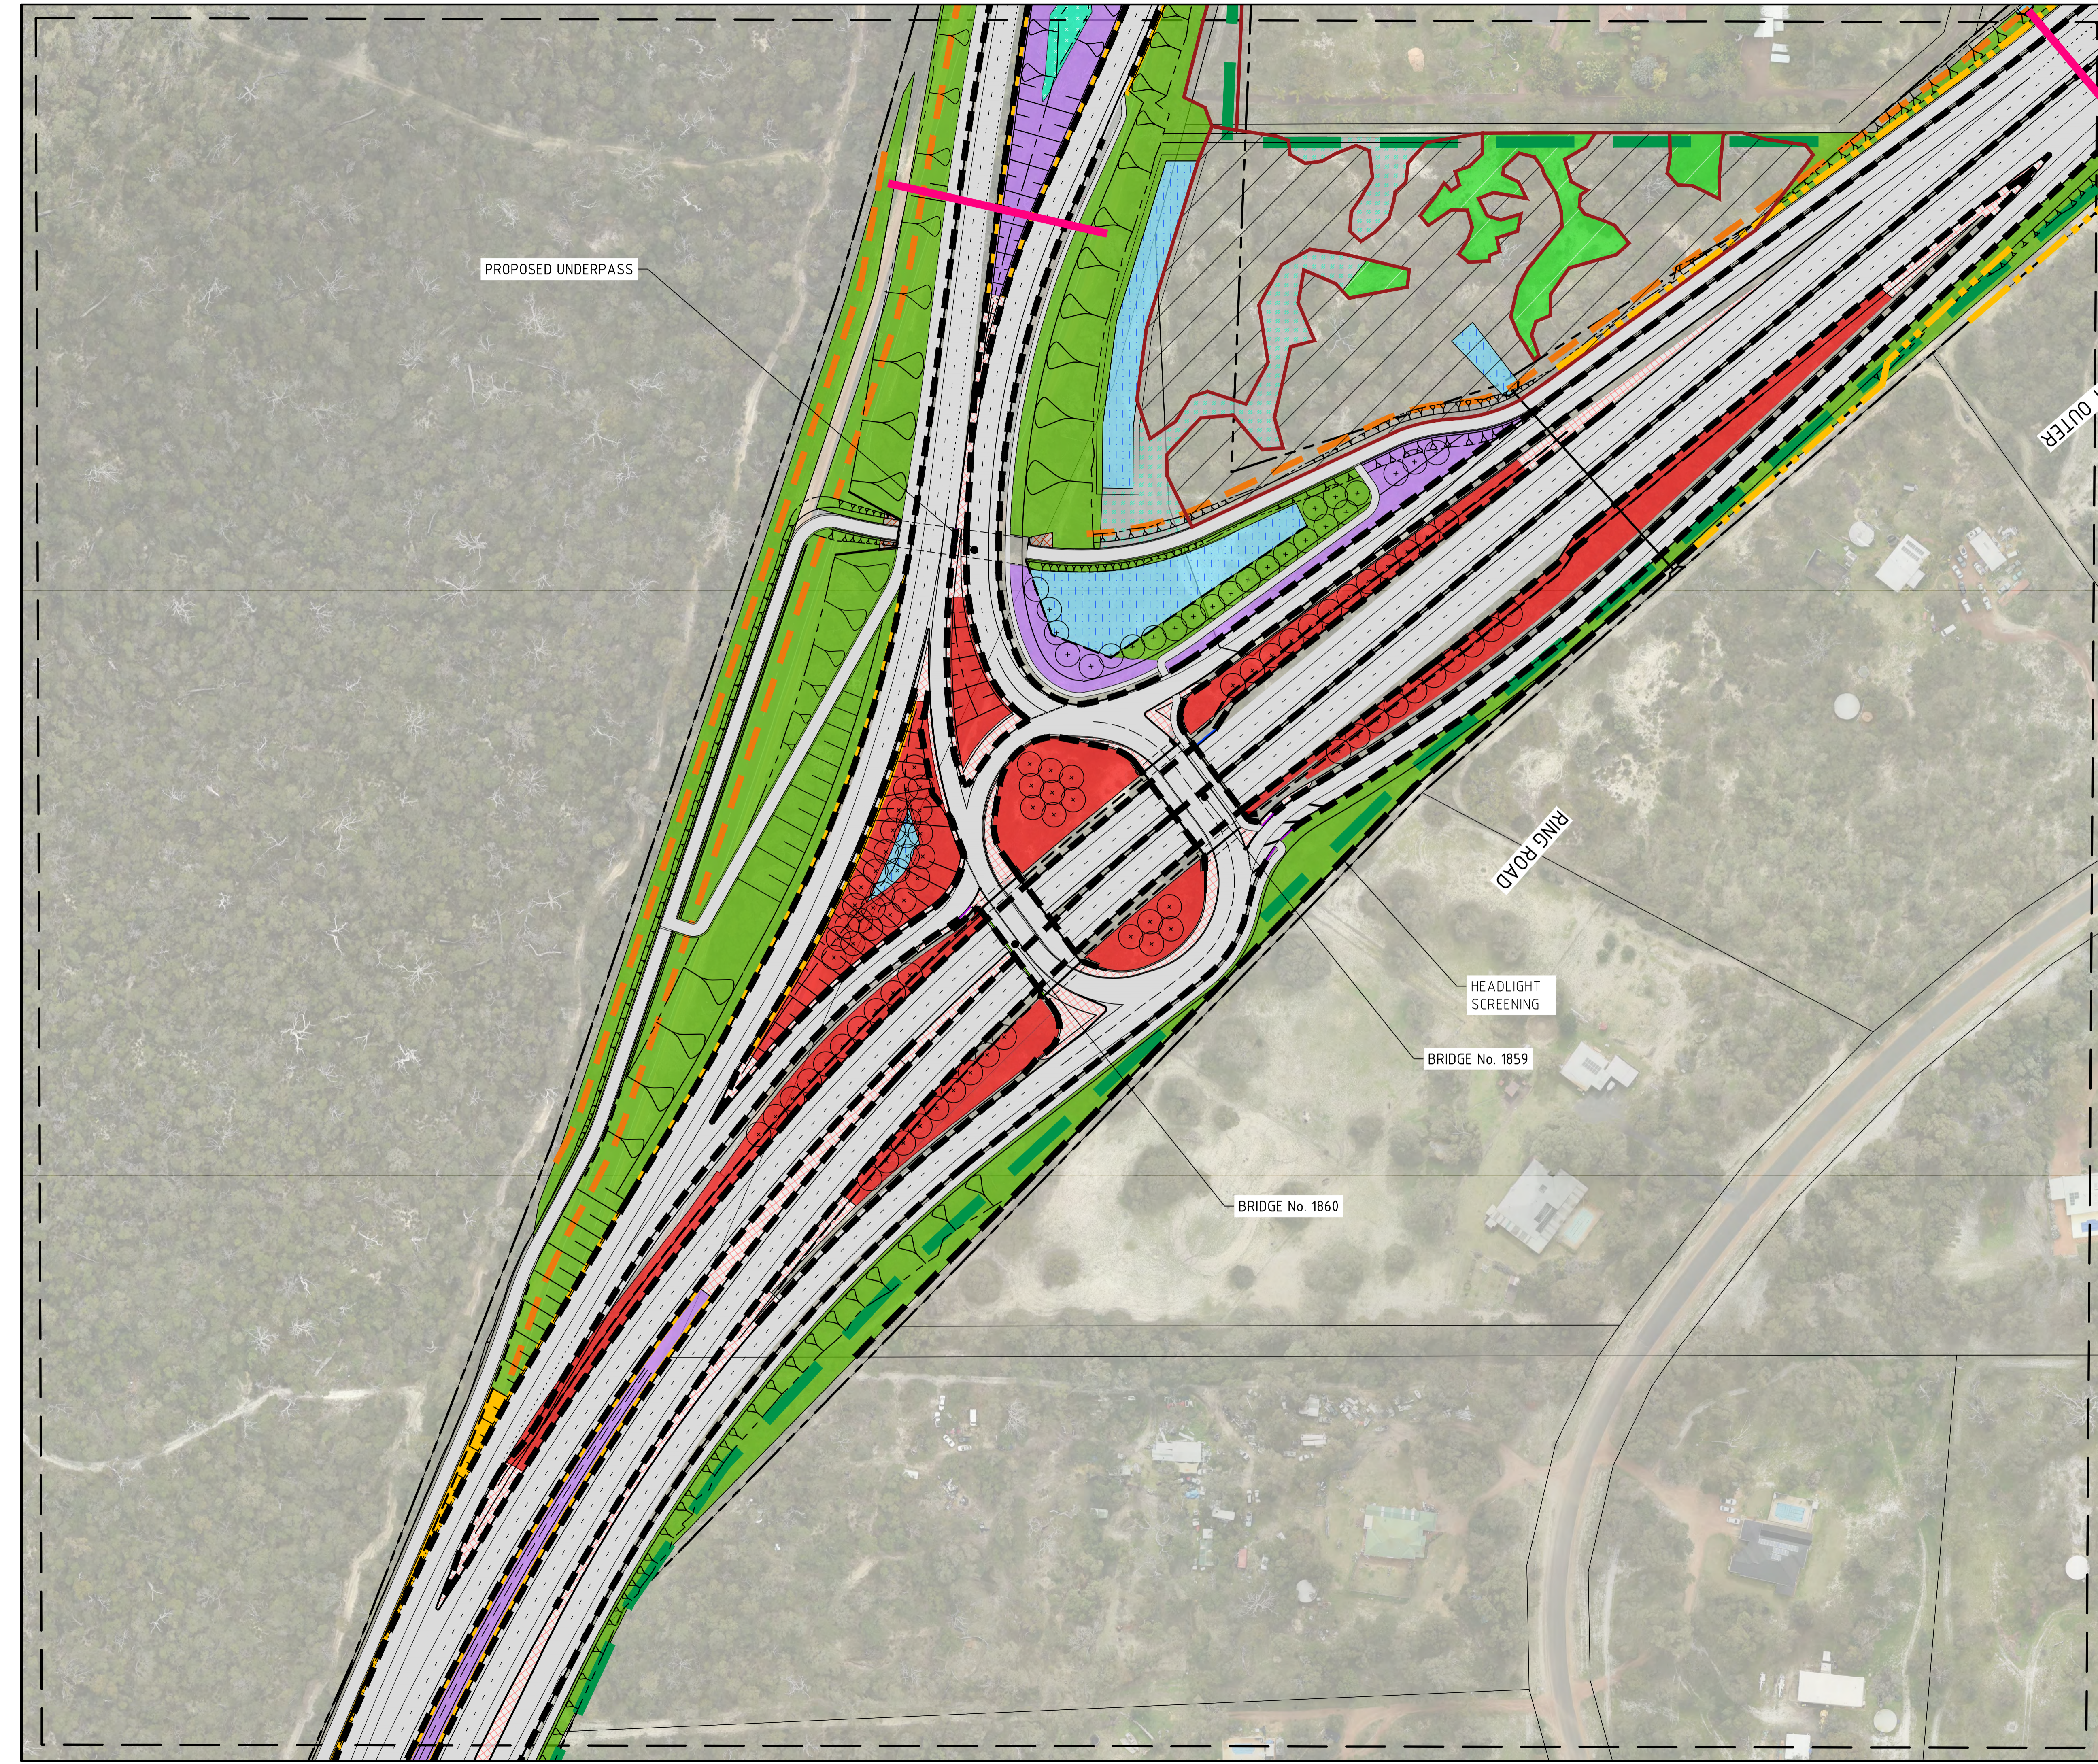

PROPOSED UNDERPASS

BRIDGE No. 1859

BRIDGE No. 1860

HEADLIGHT SCREENING

RING ROAD

OUTER

AMENDMENTS		
No.	DESCRIPTION	APPROVED & DATE
A	ISSUED FOR REVIEW	P.M. 19-12-19
B	ISSUED FOR REVIEW	C.M. 21-02-20
C	ISSUED FOR USE	C.M. 12-03-20

- NOTES**
- DRAWING TO BE READ IN CONJUNCTION TO URBAN AND LANDSCAPE DESIGN FRAMEWORK.
  - ALL DIMENSIONS AND LEVELS ARE IN METRES UNLESS NOTED OTHERWISE.

**LEGEND**

	SITE BOUNDARY
	CADASTRAL BOUNDARY
	NOISE WALL
	BARRIER (REFER TO CIVIL DRAWINGS FOR TYPES)
	INDICATIVE FAUNA CROSSING
	EXISTING VEGETATION TO BE RETAINED
<b>HARD:</b>	
	GRAVEL
	HARDSCAPE
	FEATURE HARDSCAPE
<b>SOFT:</b>	
	PROPOSED TREES
	AMENITY CORRIDOR - TREES
	SCREENING PLANTING
	DRY GRASS
	FEATURE PLANTING
	MEDIAN / AMENITY PLANTING
	PARKLAND PLANTING
	DENSE PARKLAND PLANTING
	PARKLAND - RIPARIAN
	REVEGETATION PLANTING
	REVEGETATION - RIPARIAN
	RIPARIAN PLANTING
	DRAINAGE / SWALE PLANTING
	RIP & REHAB PLANTING
	LEGACY PLANTING - REVEGE
	EXISTING VEGETATION TO BE RETAINED & INFILLED

**METADATA**

GROUND SURVEY STANDARD:	67-08-043
DATE OF CAPTURE:	VARIOUS
MAPPING SURVEY STANDARD:	67-08-044
DATE OF CAPTURE:	VARIOUS
MAIN ROADS PROJECT ZONE:	PCG94
HEIGHT DATUM:	AHD

**BORR Team**


DRAWING NUMBER **BORR-02-DG-LA-0202** REV C  
 DESIGNED / DRAWN M.D / J.T  
 VERIFIED  
 DIRECTOR

**mainroads WESTERN AUSTRALIA**


PLANNING AND TECHNICAL SERVICES DIRECTORATE  
 ROAD AND TRAFFIC ENGINEERING BRANCH  
 WATERLOO CRESCENT Telephone (08) 9323 4111 East Perth 6004 Fax (08) 9323 4430

MRWA FILE NUMBER  
 APPROVED (MRWA)  
 BORR SOUTH PROJECT CASE  
 BUNBURY OUTER RING ROAD (H058)  
 SOUTH WEST HWY (SOUTH) TO JAYMON ROAD  
 LANDSCAPE - INTERCHANGE  
 BORR / BUSSELL HWY  
 LOCAL AUTHORITY SHIRE OF CAPEL  
 DRAWING NUMBER  
**BORR-02-DG-LA-0202**

1:1000  
 0 10m 20 30 40 50 60 70 80 90 100 110 120 130 140 150  
 A 1

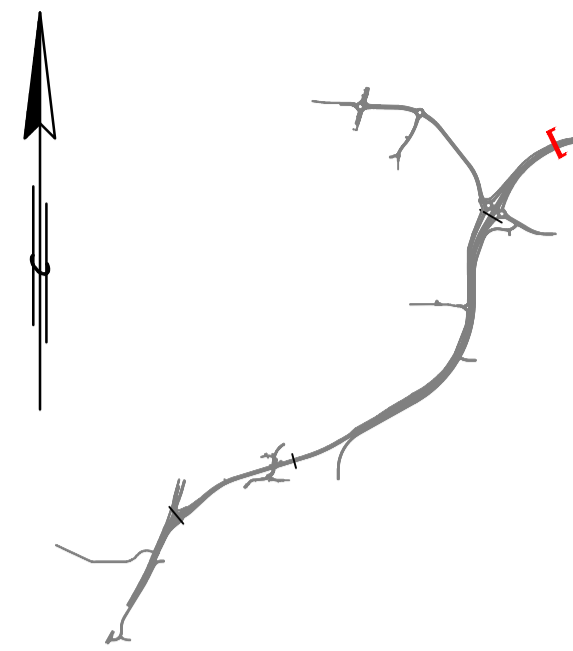

KEY PLAN  
NTS

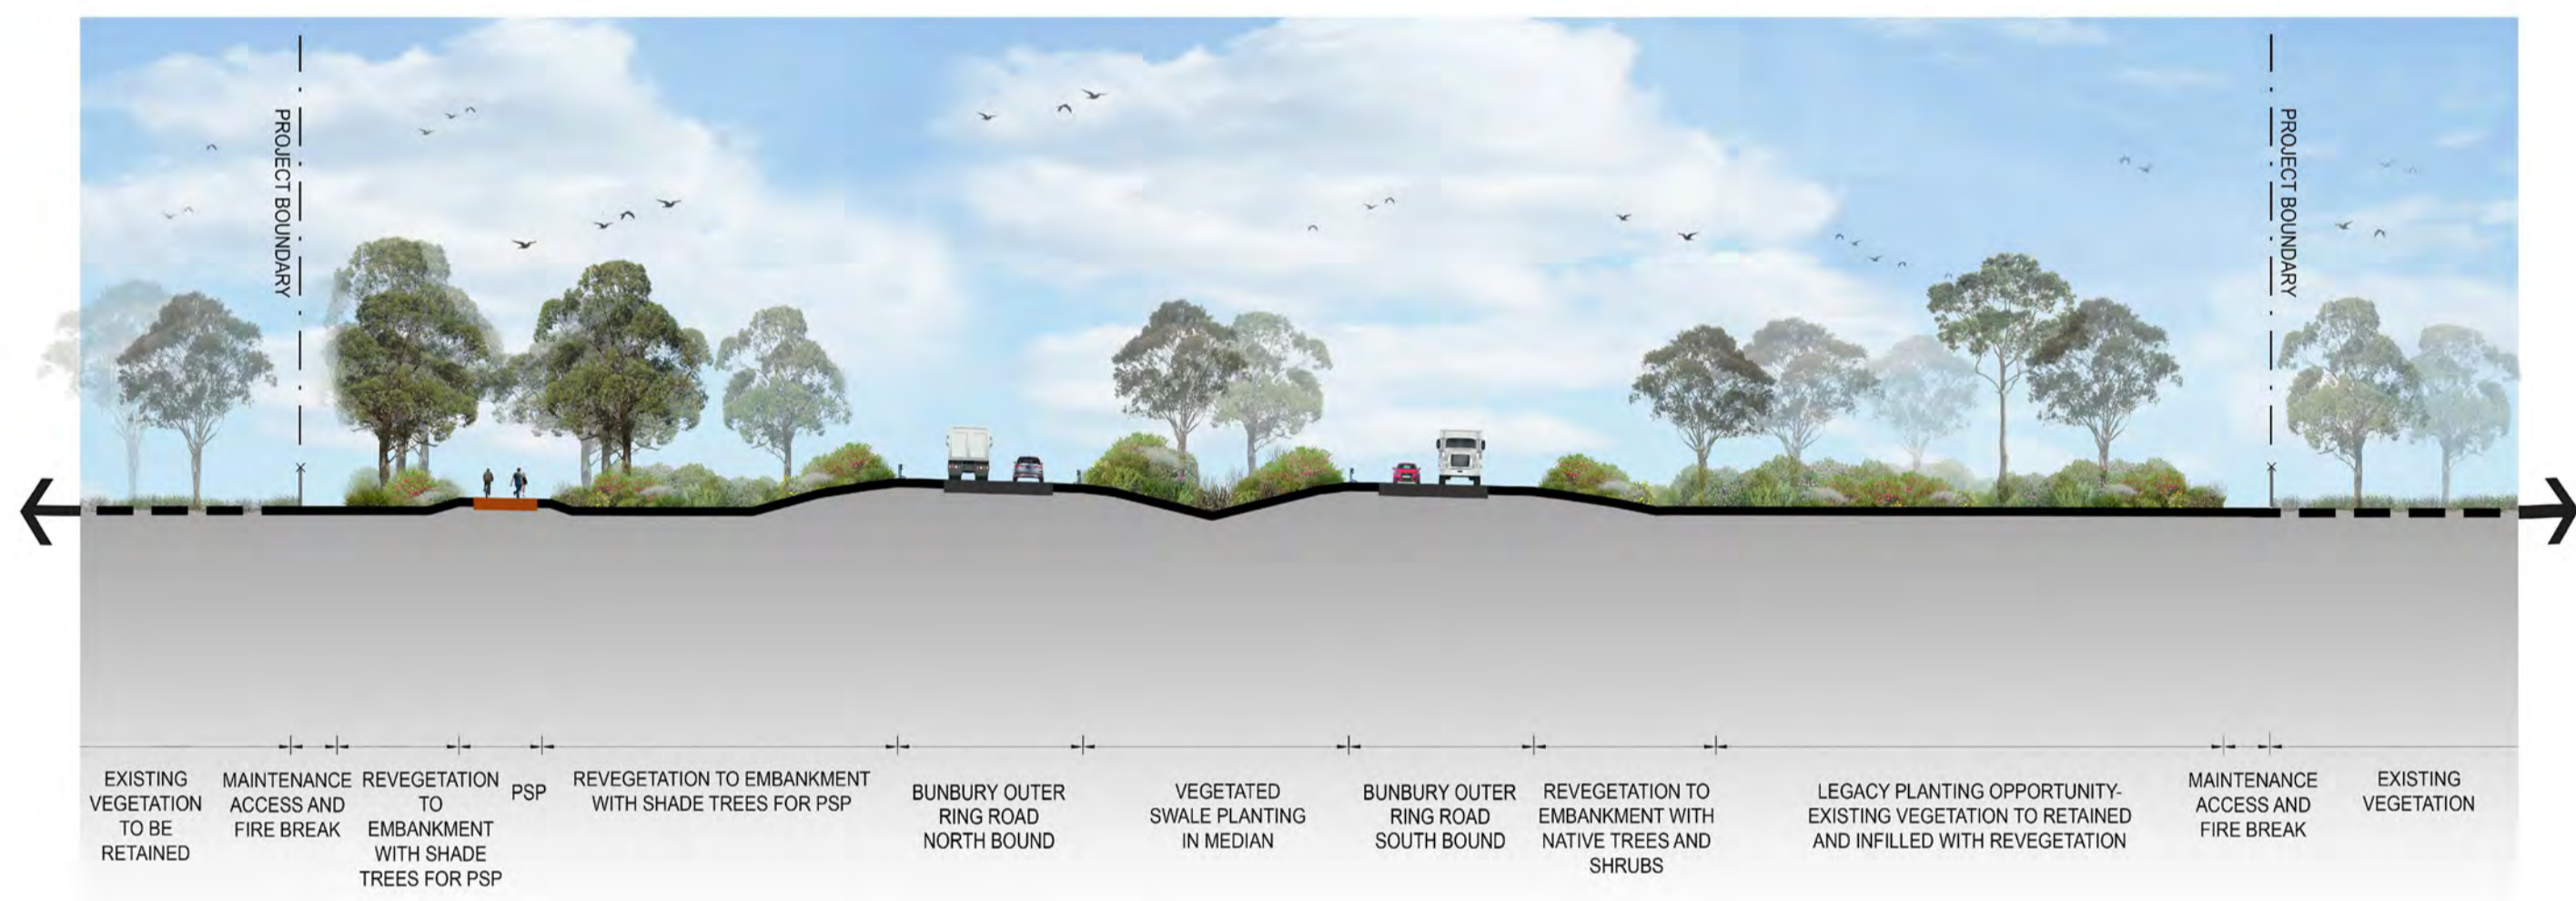

SECTION 1  
NTS    LA-0101

AMENDMENTS		
No.	DESCRIPTION	APPROVED & DATE
A	ISSUED FOR REVIEW	P.M. 19-12-19
B	ISSUED FOR REVIEW	C.M. 21-02-20
C	ISSUED FOR USE	C.M. 12-03-20

NOTES

METADATA	
GROUND SURVEY STANDARD:	67-08-043
DATE OF CAPTURE:	VARIOUS
MAPPING SURVEY STANDARD:	67-08-044
DATE OF CAPTURE:	VARIOUS
MAIN ROADS PROJECT ZONE:	PCG94
HEIGHT DATUM:	AHD

DRAWING NUMBER BORR-02-DG-LA-0301    REV C  
DESIGNED / DRAWN M.D / J.T.  
VERIFIED  
DIRECTOR

PLANNING AND TECHNICAL SERVICES DIRECTORATE  
ROAD AND TRAFFIC ENGINEERING BRANCH  
WATERLOO CRESCENT    East Perth 6004  
Telephone (08) 9323 4111    Fax (08) 9323 4430

MRWA FILE NUMBER  
APPROVED (MRWA)  
BORR SOUTH PROJECT CASE  
BUNBURY OUTER RING ROAD (H058)  
SOUTH WEST HWY (SOUTH) TO JAYMON ROAD  
LANDSCAPE - CROSS SECTION  
SHEET 1  
LOCAL AUTHORITY SHIRE OF CAPEL


DRAWING NUMBER  
**BORR-02-DG-LA-0301**

SCALES  
A  
1

AMENDMENTS		
No.	DESCRIPTION	APPROVED & DATE
A	ISSUED FOR REVIEW	P.M. 19-12-19
B	ISSUED FOR REVIEW	C.M. 21-02-20
C	ISSUED FOR USE	C.M. 12-03-20

**NOTES**



METADATA	
GROUND SURVEY STANDARD:	67-08-043
DATE OF CAPTURE:	VARIOUS
MAPPING SURVEY STANDARD:	67-08-044
DATE OF CAPTURE:	VARIOUS
MAIN ROADS PROJECT ZONE:	PCG94
HEIGHT DATUM:	AHD



**BORR Team**

DRAWING NUMBER BORR-02-DG-LA-0302 REV C  
DESIGNED / DRAWN M.D / J.T

VERIFIED  
DIRECTOR


PLANNING AND TECHNICAL SERVICES DIRECTORATE  
ROAD AND TRAFFIC ENGINEERING BRANCH  
WATERLOO CRESCENT East Perth 6004  
Telephone (08) 9323 4111 Fax (08) 9323 4430

MRWA FILE NUMBER



APPROVED (MRWA)

**BORR SOUTH PROJECT CASE**  
BUNBURY OUTER RING ROAD (H058)  
SOUTH WEST HWY (SOUTH) TO JAYMON ROAD  
LANDSCAPE - CROSS SECTION  
SHEET 2

LOCAL AUTHORITY SHIRE OF CAPEL  
DRAWING NUMBER  
**BORR-02-DG-LA-0302**

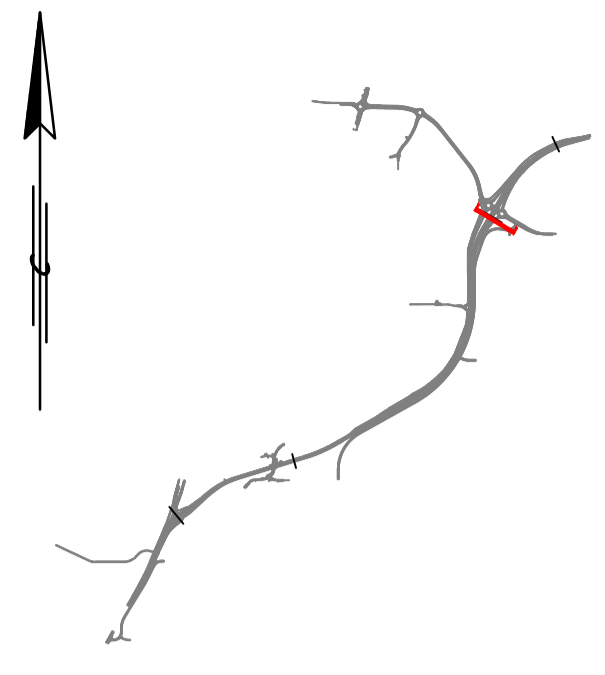


**KEY PLAN**  
NTS

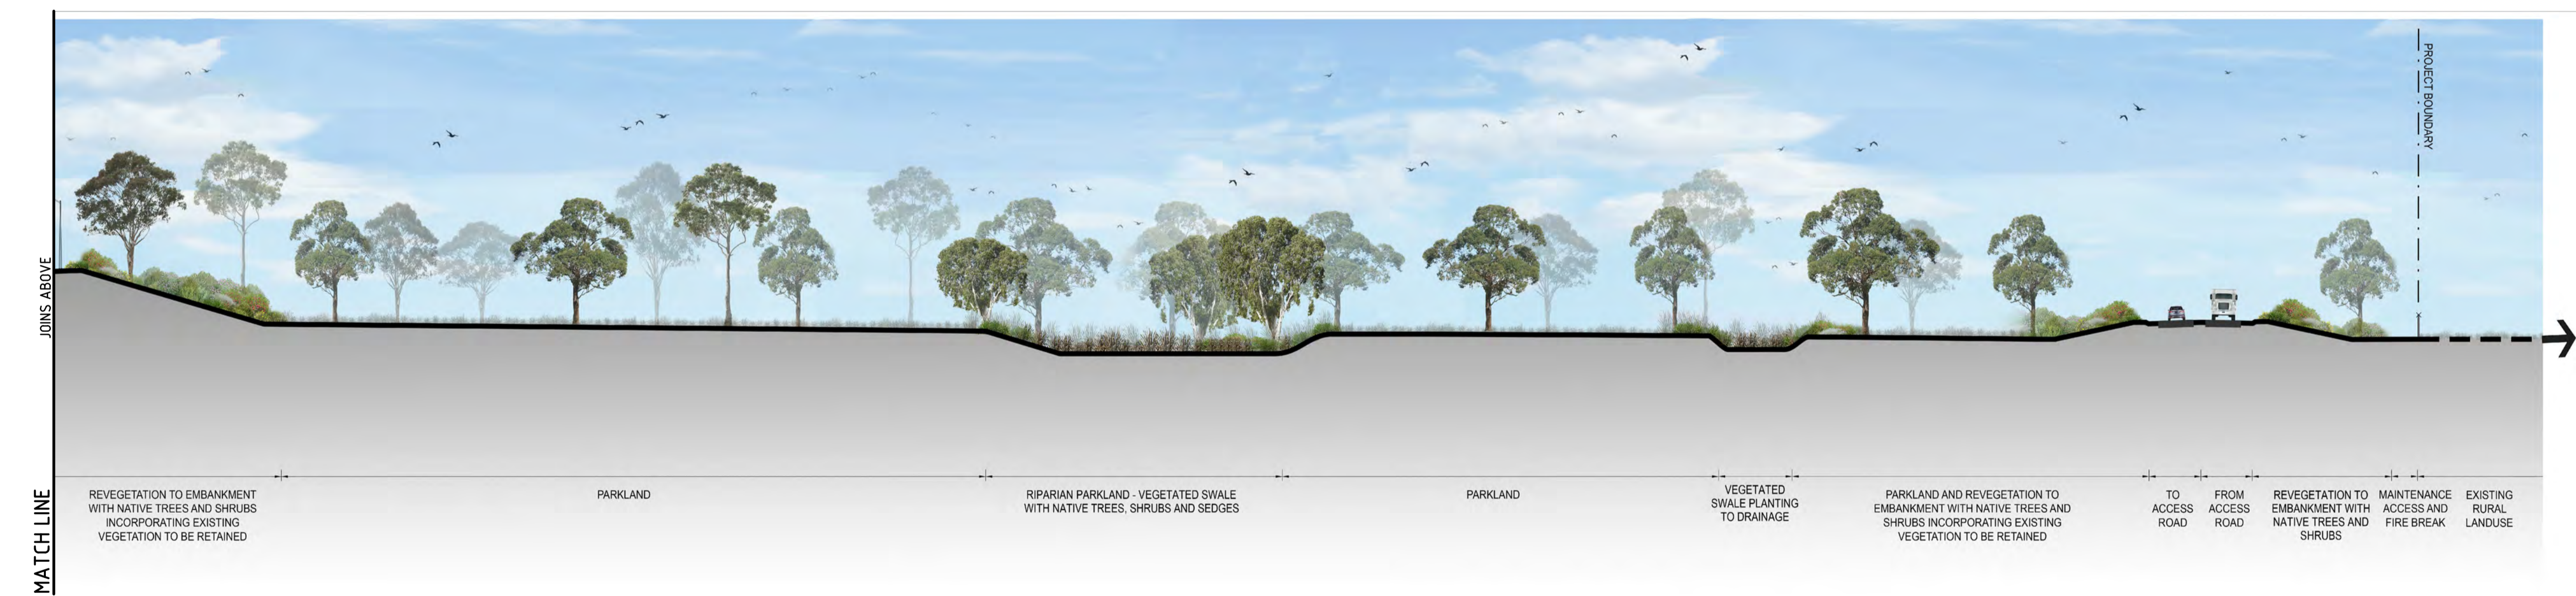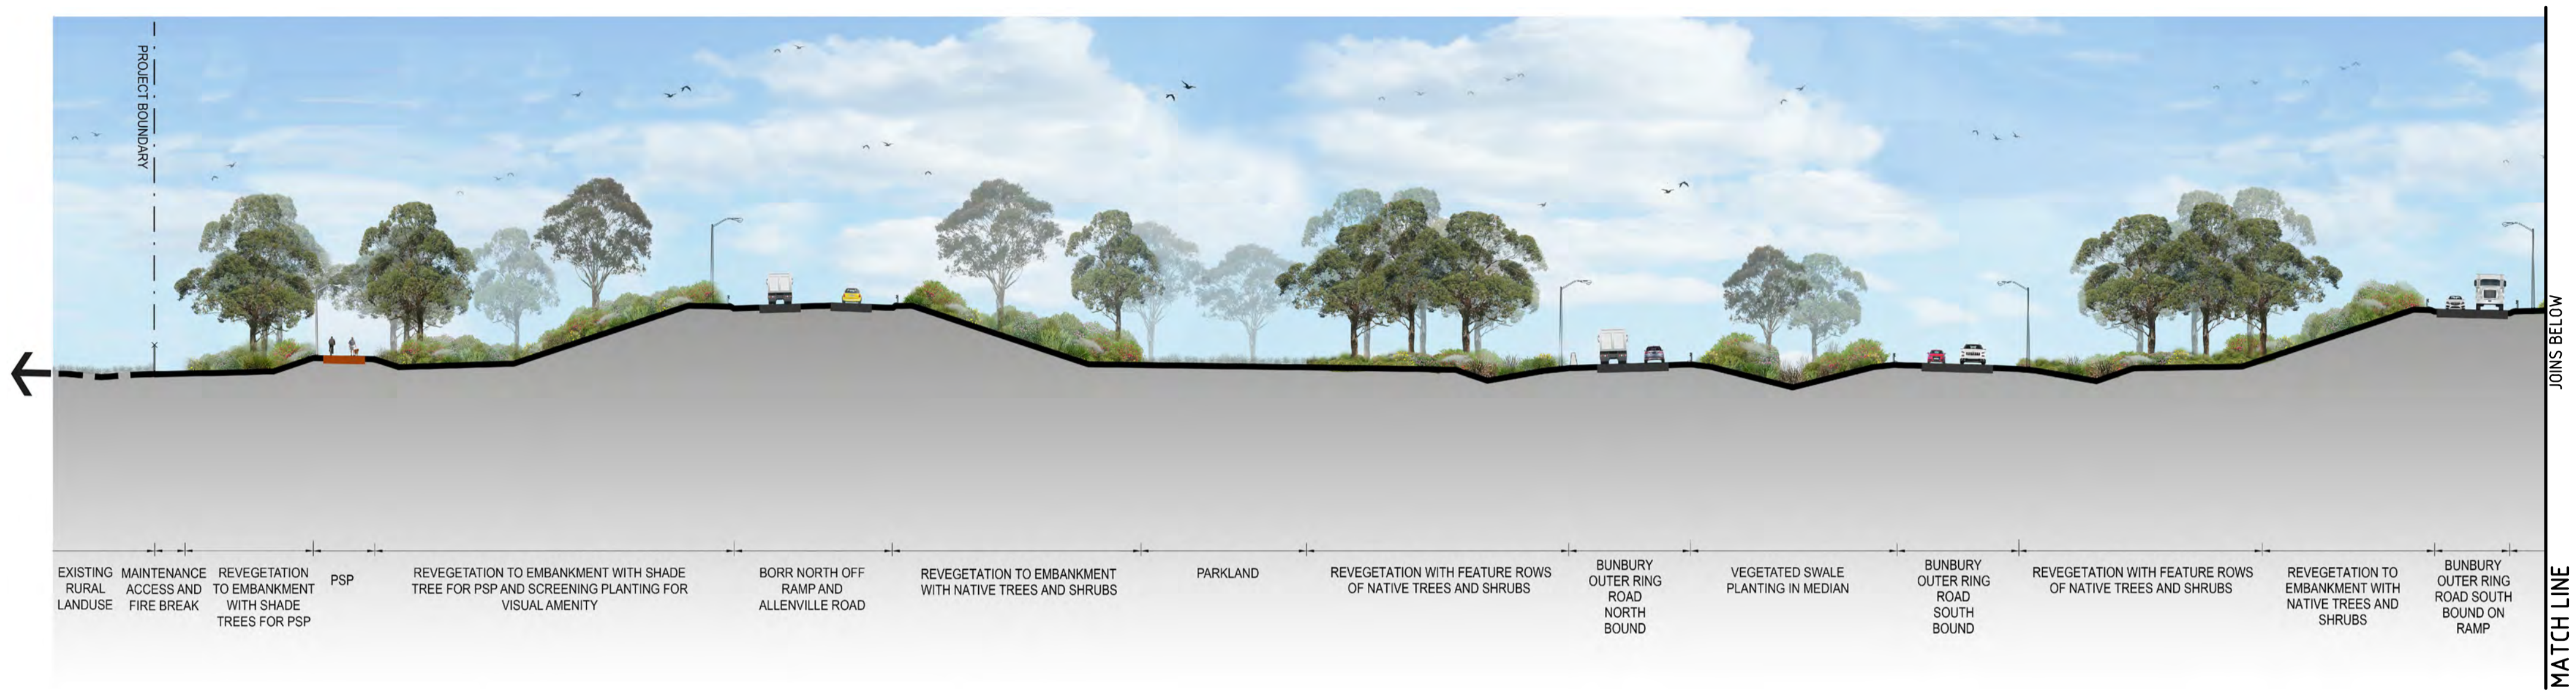


**SECTION 2**  
NTS  
LA-0102

SCALES  
**A 1**

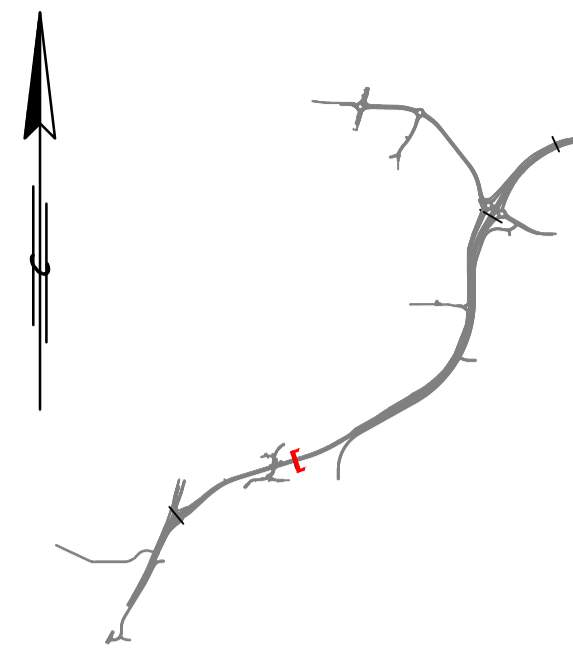

KEY PLAN  
NTS

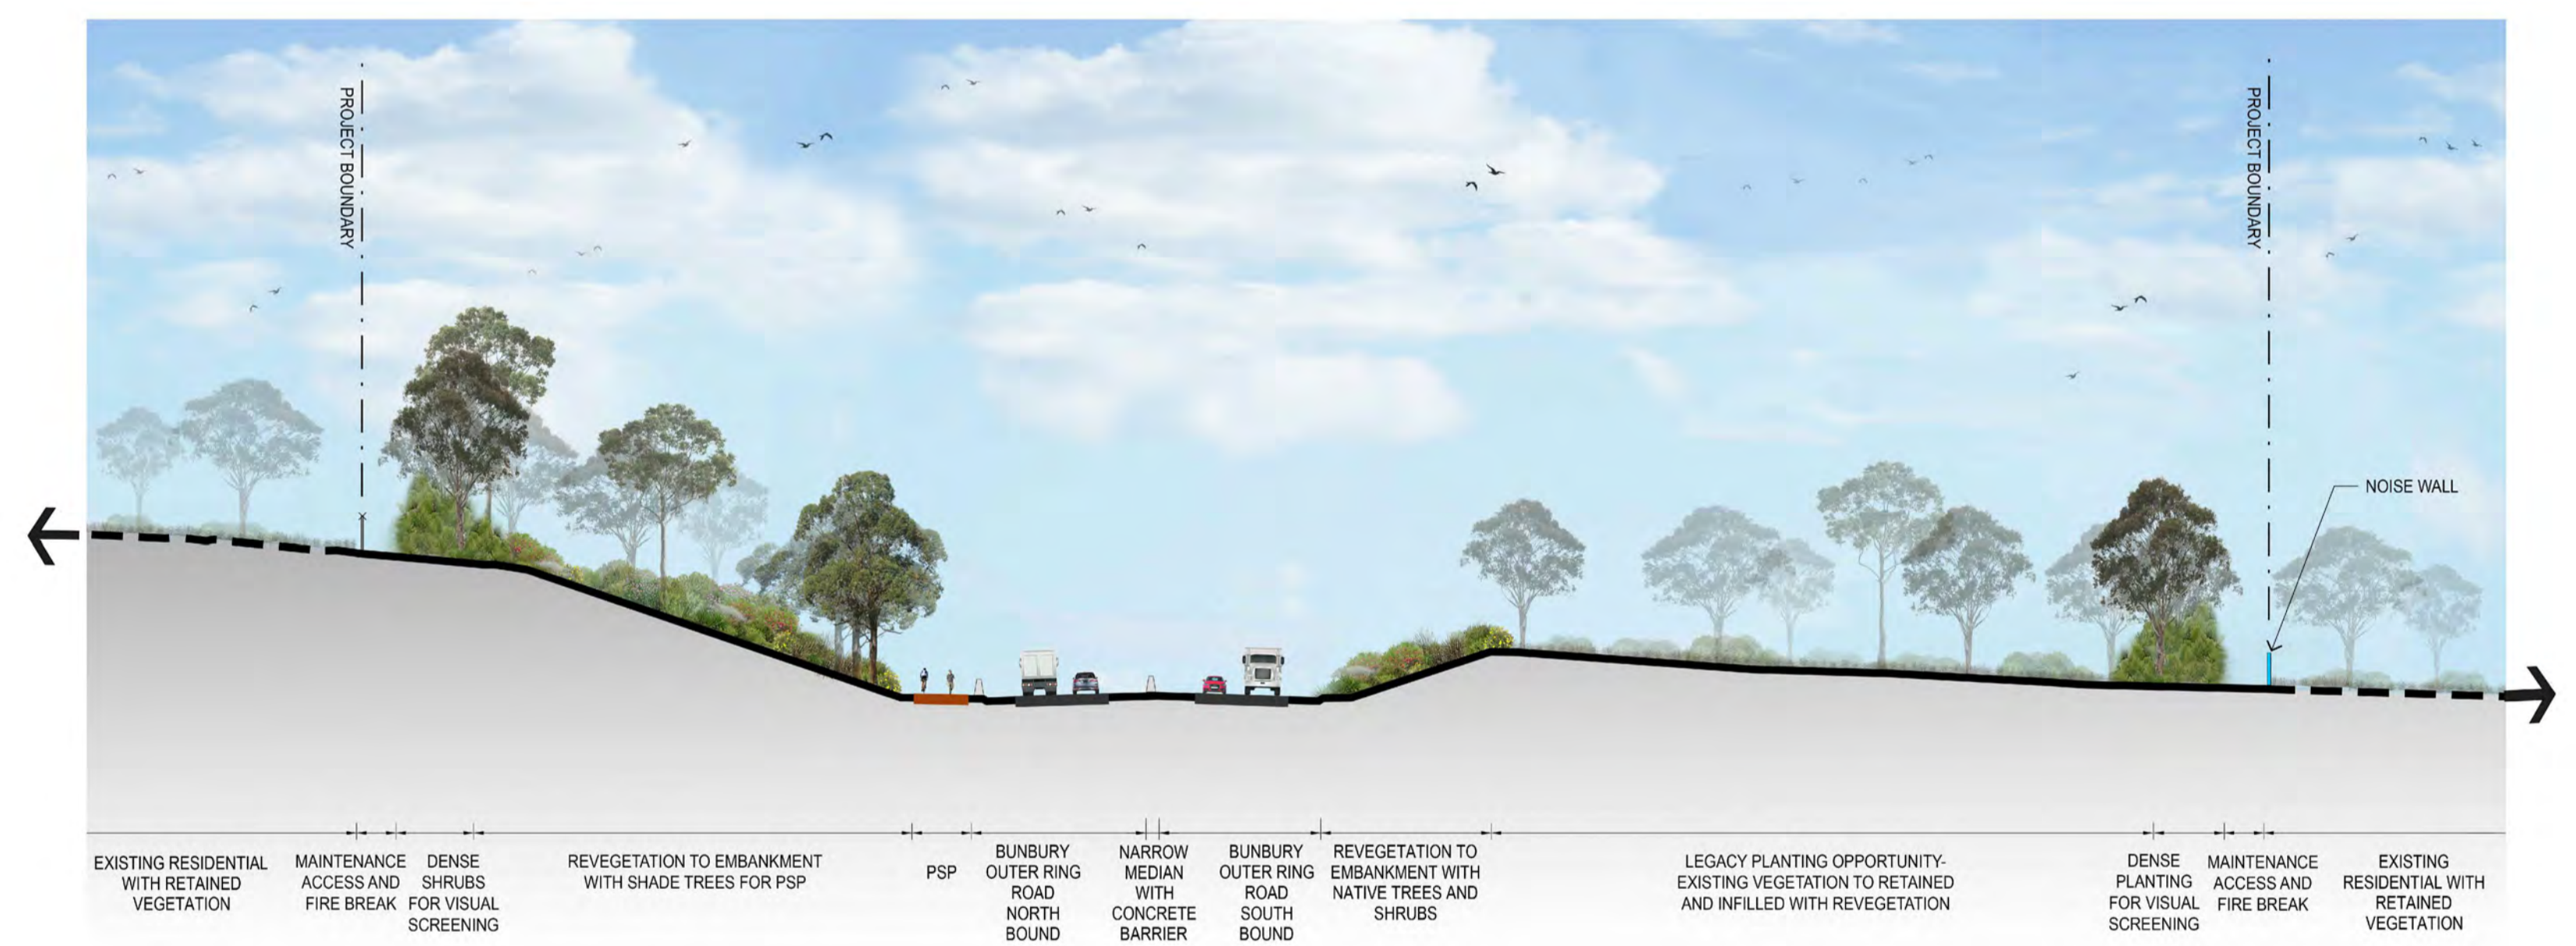

SECTION 3  
NTS LA-0106

AMENDMENTS		
No.	DESCRIPTION	APPROVED & DATE
A	ISSUED FOR REVIEW	P.M. 19-12-19
B	ISSUED FOR REVIEW	C.M. 21-02-20
C	ISSUED FOR USE	C.M. 12-03-20

NOTES

METADATA	
GROUND SURVEY STANDARD:	67-08-043
DATE OF CAPTURE:	VARIOUS
MAPPING SURVEY STANDARD:	67-08-044
DATE OF CAPTURE:	VARIOUS
MAIN ROADS PROJECT ZONE:	PCG94
HEIGHT DATUM:	AHD

DRAWING NUMBER BORR-02-DG-LA-0303 REV C

DESIGNED / DRAWN M.D / J.T

VERIFIED

DIRECTOR

PLANNING AND TECHNICAL SERVICES DIRECTORATE  
ROAD AND TRAFFIC ENGINEERING BRANCH

WATERLOO CRESCENT East Perth 6004  
Telephone (08) 9323 4111 Fax (08) 9323 4430

MRWA FILE NUMBER


APPROVED (MRWA)

BORR SOUTH PROJECT CASE  
BUNBURY OUTER RING ROAD (H058)  
SOUTH WEST HWY (SOUTH) TO JAYMON ROAD  
LANDSCAPE - CROSS SECTION  
SHEET 3

LOCAL AUTHORITY SHIRE OF CAPEL  
DRAWING NUMBER  
**BORR-02-DG-LA-0303**

SCALES  
A 1



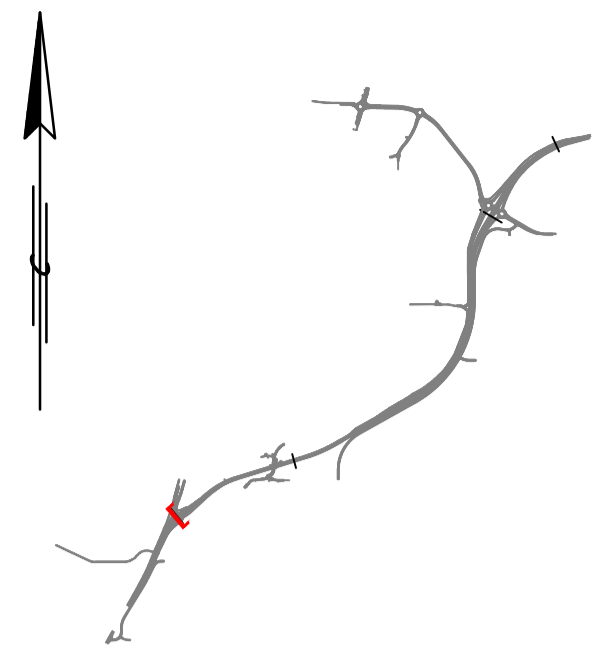


KEY PLAN  
NTS

AMENDMENTS		
No.	DESCRIPTION	APPROVED & DATE
A	ISSUED FOR REVIEW	P.M. 19-12-19
B	ISSUED FOR REVIEW	C.M. 21-02-20
C	ISSUED FOR USE	C.M. 12-03-20

NOTES

METADATA	
GROUND SURVEY STANDARD:	67-08-043
DATE OF CAPTURE:	VARIOUS
MAPPING SURVEY STANDARD:	67-08-044
DATE OF CAPTURE:	VARIOUS
MAIN ROADS PROJECT ZONE:	PCG94
HEIGHT DATUM:	AHD

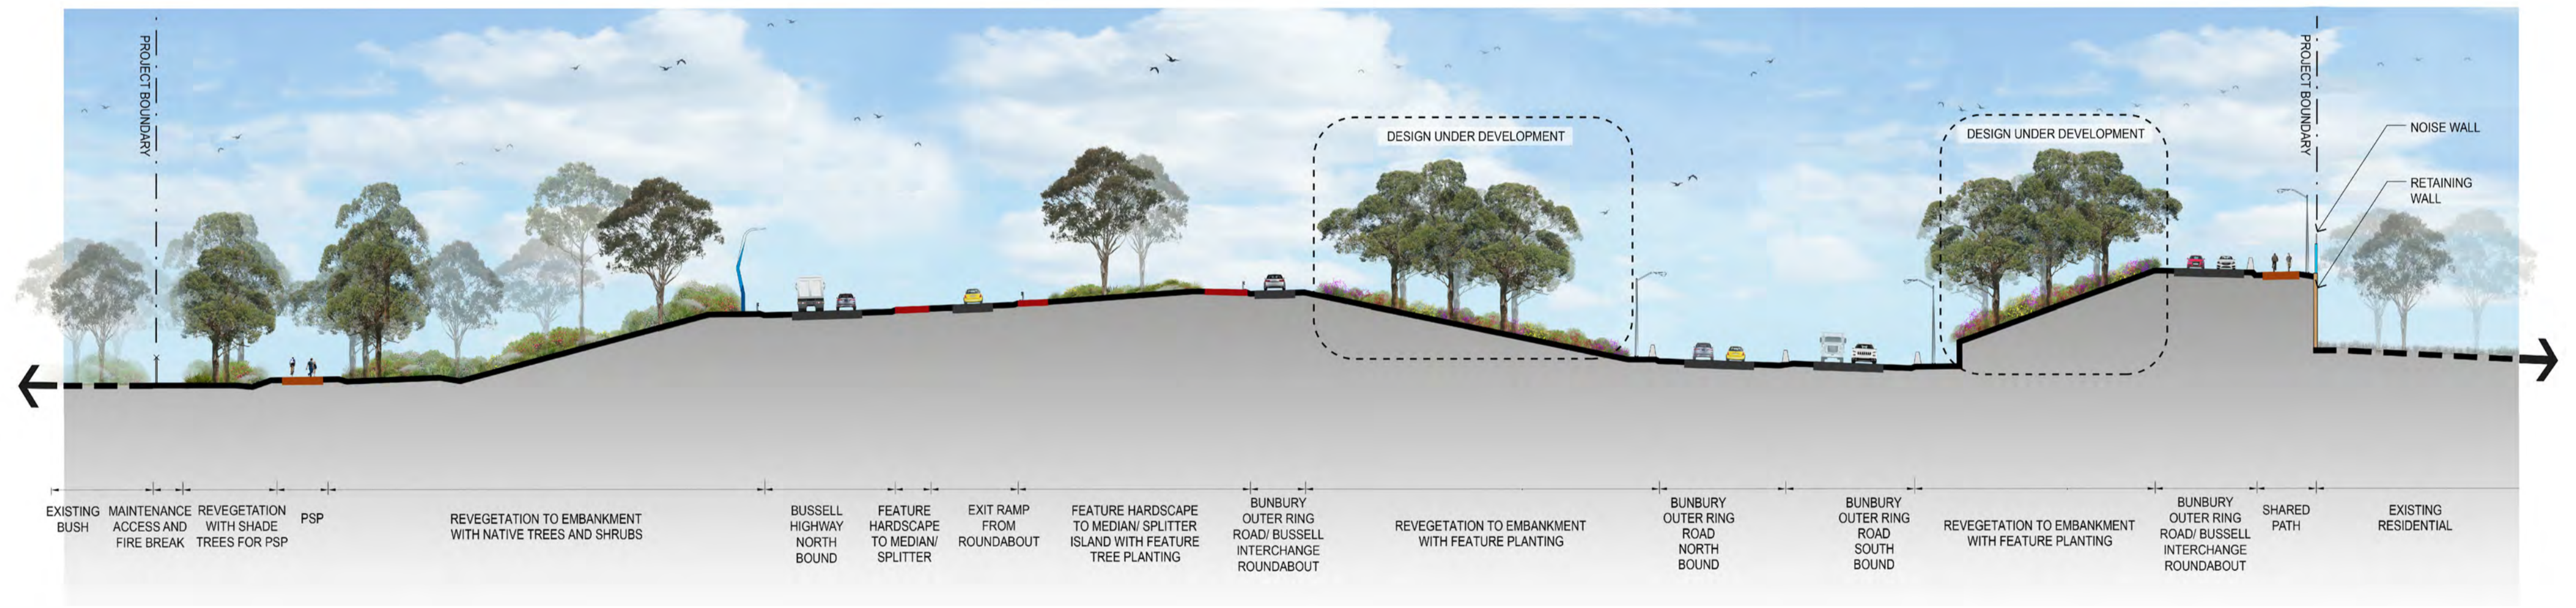

SECTION 4  
NTS  
LA-0108



DRAWING NUMBER BORR-02-DG-LA-0304 REV C  
DESIGNED / DRAWN M.D / J.T  
VERIFIED  
DIRECTOR

**mainroads**  
WESTERN AUSTRALIA  
PLANNING AND TECHNICAL SERVICES DIRECTORATE  
ROAD AND TRAFFIC ENGINEERING BRANCH  
WATERLOO CRESCENT East Perth 6004  
Telephone (08) 9323 4111 Fax (08) 9323 4430

MRWA FILE NUMBER  
APPROVED (MRWA)

BORR SOUTH PROJECT CASE  
BUNBURY OUTER RING ROAD (H058)  
SOUTH WEST HWY (SOUTH) TO JAYMON ROAD  
LANDSCAPE - CROSS SECTION  
SHEET 4

LOCAL AUTHORITY SHIRE OF CAPEL  
DRAWING NUMBER  
**BORR-02-DG-LA-0304**

SCALES  
A  
1





Australian Government

**BUILDING OUR FUTURE**



**mainroads**  
WESTERN AUSTRALIA

BUNBURY OUTER RING ROAD | PLANNING AND DEVELOPMENT