


**SOUTH WEST ENLARGEMENT**


**ROADS LISTED IN SOUTH WEST ENLARGEMENT**

- |                               |                                    |                               |
|-------------------------------|------------------------------------|-------------------------------|
| H001 - ALBANY HIGHWAY         | M001 - ALBANY LAKE GRACE ROAD      | M026 - TOODYAY ROAD           |
| H004 - BRAND HIGHWAY          | M002 - BINDOON MOORA ROAD          | M027 - BROCKMAN ROAD          |
| H005 - GREAT EASTERN HIGHWAY  | M004 - BREMER BAY ROAD             | M031 - NORTHAM CRANBROOK ROAD |
| H006 - GREAT NORTHERN HIGHWAY | M005 - BROOMEHILL JERRAMUNGUP ROAD | M032 - NORTHAM PITHARA ROAD   |
| H008 - SOUTH COAST HIGHWAY    | M008 - VASSE ROAD                  | M037 - COLLIE LAKE KING ROAD  |
| H009 - SOUTH WESTERN HIGHWAY  | M010 - CHIDLOW YORK ROAD           | M041 - YORK MERREDIN ROAD     |
| H043 - BUSSELL HIGHWAY        | M013 - DONNYBROOK KOJONUP ROAD     | M043 - CAVES ROAD             |
| H052 - BROOKTON HIGHWAY       | M014 - DENMARK MT BARKER ROAD      | M045 - INDIAN OCEAN DRIVE     |
| H057 - FORREST HIGHWAY        | M015 - FORMBY SOUTH ROAD           | M053 - PINJARRA WILLIAMS ROAD |
|                               | M016 - GOOMALLING MERREDIN ROAD    | M066 - COLLIE WILLIAMS ROAD   |
|                               | M017 - GORGE ROCK LAKE GRACE ROAD  | M081 - SUES ROAD              |
|                               | M024 - MUIR ROAD                   |                               |


REFER TO SOUTH WEST ENLARGEMENT →

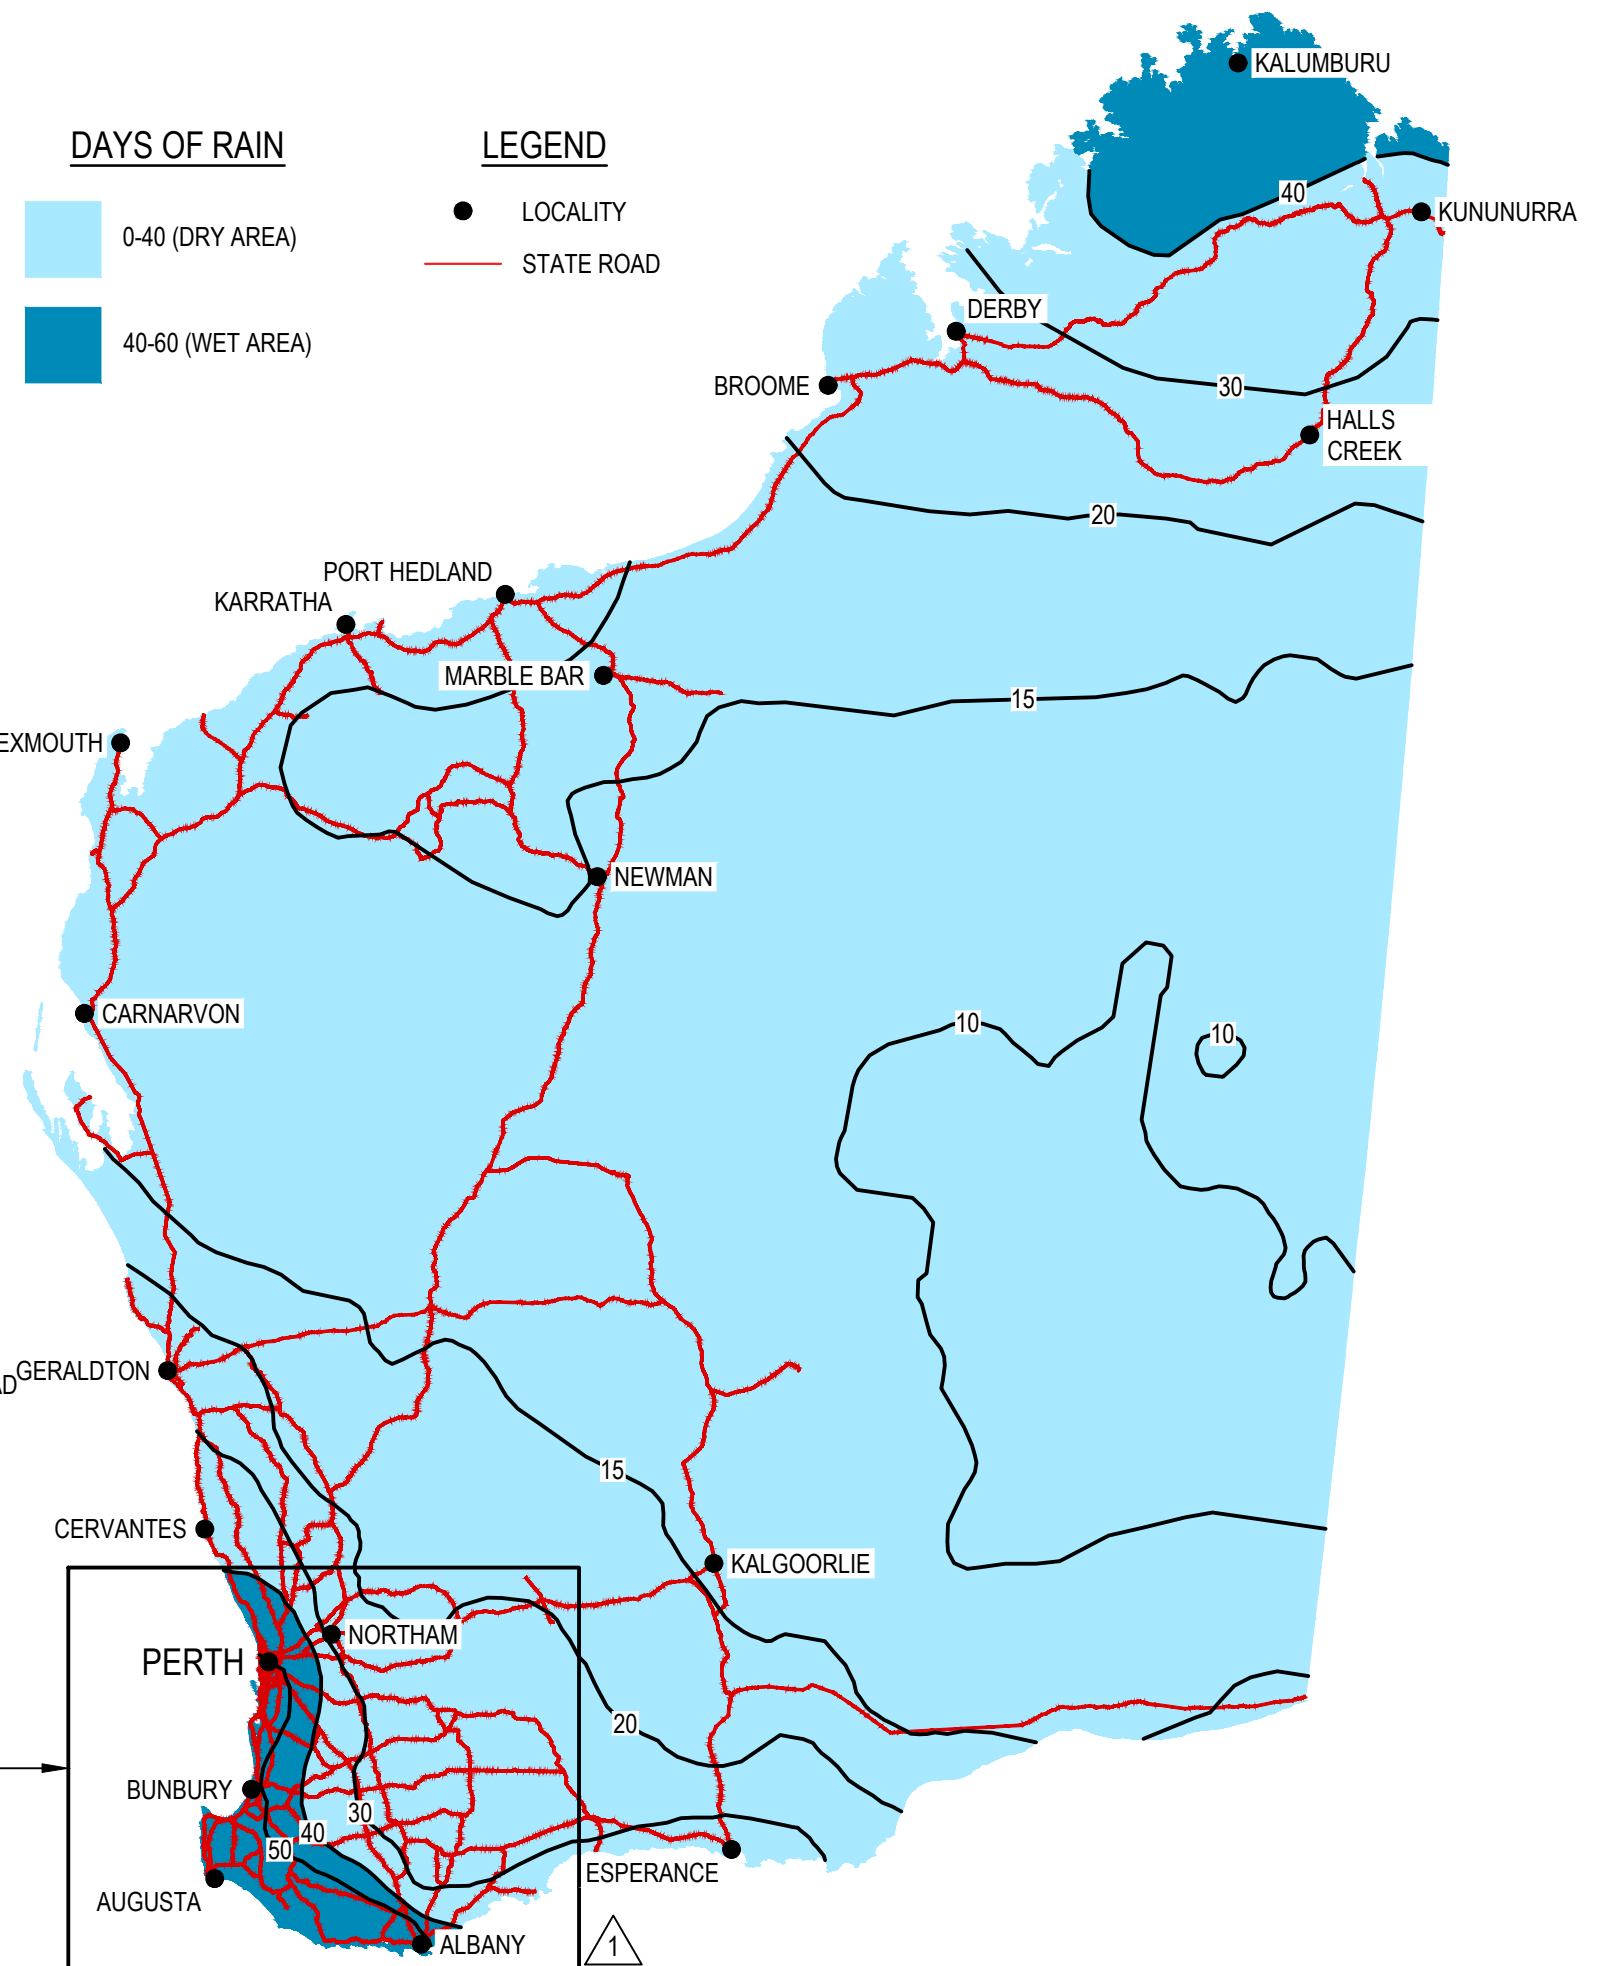

**DAYS OF RAIN**

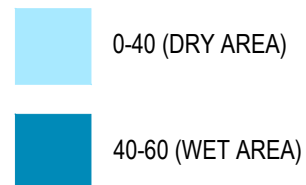

**LEGEND**

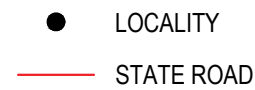

1	TITLE BLOCK AND FILE No. UPDATED.	C. MAGRIPLIS 06/09/2023
No.	DESCRIPTION	APPROVED & DATE
AMENDMENTS		

PLANNING AND TECHNICAL SERVICES DIRECTORATE  
ROAD AND TRAFFIC ENGINEERING BRANCH  
Waterloo Crescent  
Telephone 138 138  
EAST PERTH 6004

DRAWN	N. DE LA MOTTE - FEB 2019
DESIGNED	RTE BRANCH
VERIFIED	K. SMITH 28/02/2019
APPROVED	D. LANDMARK 28/02/2019
FILE No.	13/4331

GUIDELINE DRAWING  
AVERAGE NUMBER OF DAYS WITH RAINFALL  
GREATER THAN 5mm PER ANNUM  
DAYS OF RAIN

MRWA DRAWING NUMBER  
**201831-0070-1**

AMENDMENT

SCALES  
3  
N.T.S.