


200 D
LETTERS


(SEE NOTE 2)
1200 x 1200

200 D
LETTERS

200 D
LETTERS

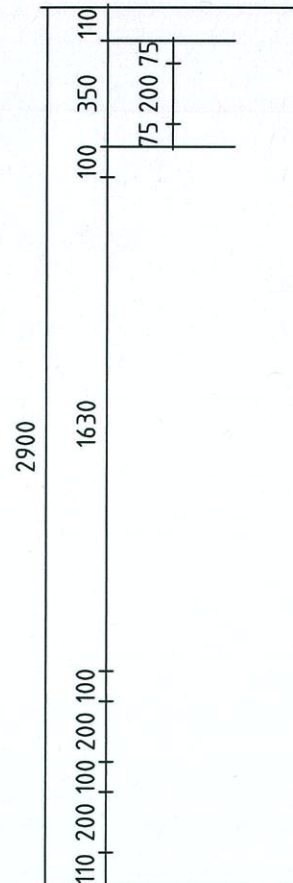

200 E mod
LETTERS & NUMERALS

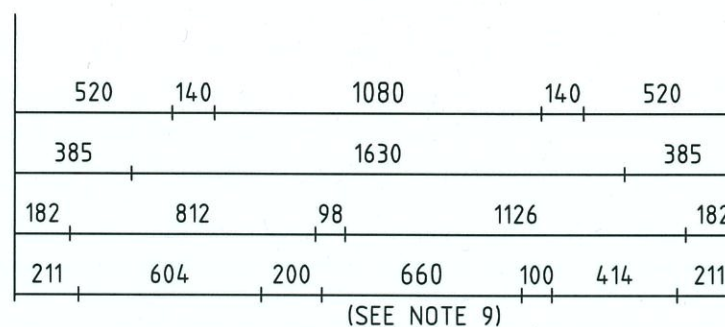

MR-WDO-32-1
(SEE NOTE 2)

NOTES:

- DIMENSIONS: MEASUREMENTS IN mm. CORNER RADIUS = 300. NO BORDER OR EDGE STRIP. MAIN SIGN PANEL AREA = 6.96 SQM.
- ONLY THE FOLLOWING WARNING SIGNS ARE PERMITTED IN THIS SIGN:
MR-WDO-32-1 : MR-WDO-34D (KANGAROOS AND STOCK)
MR-WDO-32-2 : MR-WDO-33D (KANGAROOS AND EMUS)
MR-WDO-32-3 : W5-38D (STOCK)
- COLOURS: MAIN SIGN & WARNING SIGN: BLACK LEGEND AND SYMBOL ON YELLOW RETROREFLECTIVE BACKGROUND.
INSERT: WHITE RETROREFLECTIVE LEGEND ON RED RETROREFLECTIVE BACKGROUND.
- RETROREFLECTIVE CLASS OF MATERIAL: CLASS 400.

- GRAFFITI PROTECTION: NOT REQUIRED.
- MATERIALS: ALL SIGN MATERIALS AND MANUFACTURE TO BE IN ACCORDANCE WITH MAIN ROADS SPECIFICATION 601.
- STIFFENERS: 13 TYPE A. MAXIMUM SPACING 250mm. DESIGNED FOR WIND SPEED REGION D & TERRAIN CATEGORY 2.
- POSTS: TO BE DESIGNED IN ACCORDANCE WITH MAIN ROADS SIGN STRUCTURAL DESIGN GUIDELINES. OUTSTAND LENGTH = 450mm.
- NUMERALS TO BE POSITIONED CENTRALLY IN THE BOX AS SHOWN.
- TEXT FONT COMPLIES WITH FHWA 2000 SERIES.

AMENDMENTS			
No.	DATE	DESCRIPTION	APPROVED
1	26.02.04	NOTE 2 ADDED. AMENDMENTS TO NOTES, WARNING SIGN INSERT, TITLE & SIGNS INDEX NUMBER.	R. GROVE
2	27.10.17	RETROREFLECTIVE CLASS AND FONT STYLE CHANGED, NOTE 10 & COLOUR ADDED.	<i>[Signature]</i> 2/3/18

TECHNOLOGY AND ENVIRONMENT DIRECTORATE
 ROAD AND TRAFFIC ENGINEERING BRANCH
 WATERLOO CRESCENT EAST PERTH 6004
 Telephone (08) 9323 4111 Fax (08) 9323 4449

FILE NUMBER	67-08-4F
DESIGNED / DRAWN	D. MOYSES/A. FORREST
DATE	03.07.03
VERIFIED	D. SULLIVAN
DATE	11.07.03
APPROVED	R. GROVE
DATE	15.07.03

WARNING SIGN
 DIAMOND ROAD OBSTACLE SERIES
 CAUTION - STRAY ANIMALS
 MR-WDO-32-1, MR-WDO-32-2, MR-WDO-32-3

LOCAL AUTHORITY	DRAWING NUMBER	AMEND.
6008	200331-0150-2	



SCALE 1:25
METERS DATE