


CORNER STRAINER ASSEMBLY
FOR GUIDANCE ON USE REFER TO REFERENCE DRAWINGS

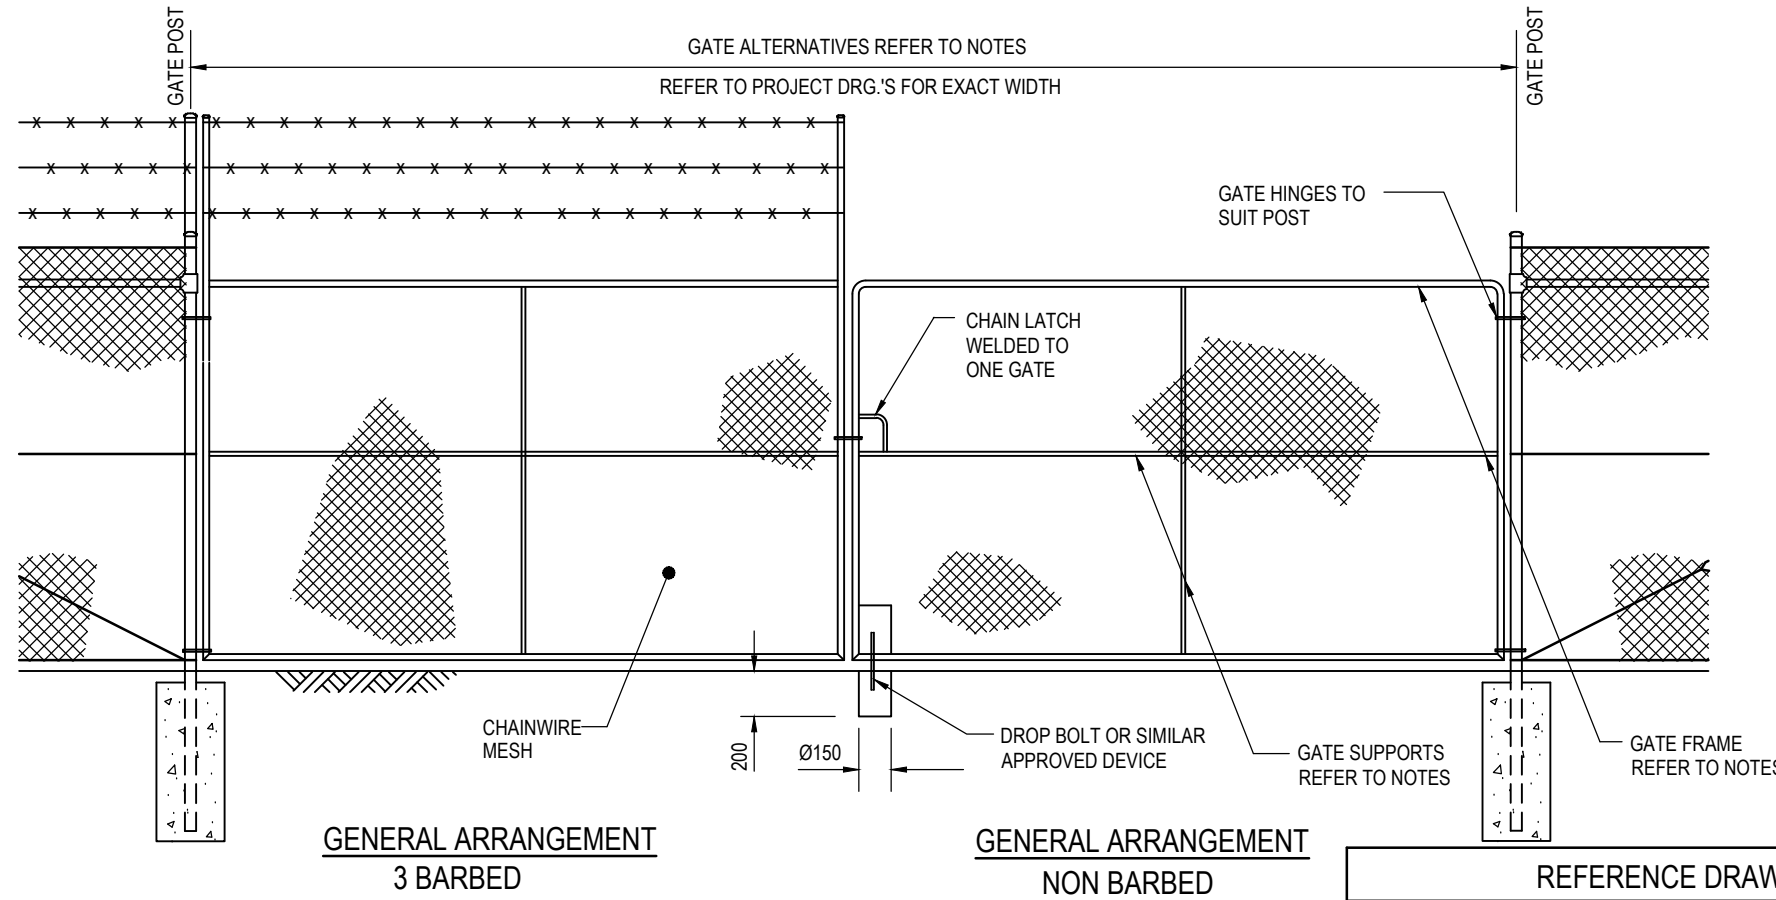

GENERAL ARRANGEMENT
3 BARBED

GENERAL ARRANGEMENT
NON BARBED

REFERENCE DRAWINGS	
STRAINER AND POST DETAILS	200331-0109

	COATING OPTION	
	PVC COATED	GALVANISED
CHAINWIRE MESH	1800x50xØ3.15 PVC COATED	1800x50xØ3.15 GALVANISED
STRAINER WIRE	SINGLE Ø4.0 HELICOIL PVC COATED	SINGLE Ø4.0 HELICOIL GALVANISED
Ø2.0 MESH TIE WIRE	PVC COATED	GALVANISED
STEEL PIPE PRESSED CAP CLIP TEE	POWDER COATED	GALVANISED

NOTES

- FENCING TO BE SUPPLIED AND INSTALLED IN ACCORDANCE WITH AUSTRALIAN STANDARD AS 1725 AND MAIN ROADS SPECIFICATION 903 FENCING.
- DIMENSIONS SHOWN ON THIS DRAWING ARE TYPICAL.
- WIRE DIAMETER AND PIPE WALL THICKNESSES ARE WITHOUT GALVANISING.
- FOR DIMENSIONS AND OTHER DETAILS OF GATES, STRAINERS AND POSTS REFER TO THE REFERENCE DRAWINGS.
- ALL WIRE TO BE JOINED BY FIGURE OF 8 KNOT OR WIRE JOINERS AS PER INDUSTRY STANDARD.
- ALL UNITS ARE IN MILLIMETRES UNLESS OTHERWISE NOTED.

2

No.	DESCRIPTION	APPROVED & DATE
2	TITLE BLOCK & FILE No. UPDATED	A.Wong 26/10/23
1	DIMENSIONS AMENDED	A.WONG 18.02.2020
AMENDMENTS		

DRAWN RTE BRANCH	
DESIGNED M. VASEV	14.06.05
VERIFIED J. KARPINSKI	15.06.05
APPROVED W. CANNELL	15.06.05
FILE NO.	13/4330

STANDARD DRAWING
FENCING
1800 CHAINWIRE FENCE
GATE AND STRAINER ASSEMBLY DETAILS

MRWA DRAWING NUMBER 200331-0107-2

NOT TO SCALE
A3